


© THESE DRAWINGS ARE COPYRIGHTED BY THE ENGINEER. UNLAWFUL OR UNAUTHORIZED USE IS PROTECTED BY FEDERAL LAW. NO PART MAY BE USED OR COPIED WITHOUT THE ENGINEER'S WRITTEN PERMISSION.

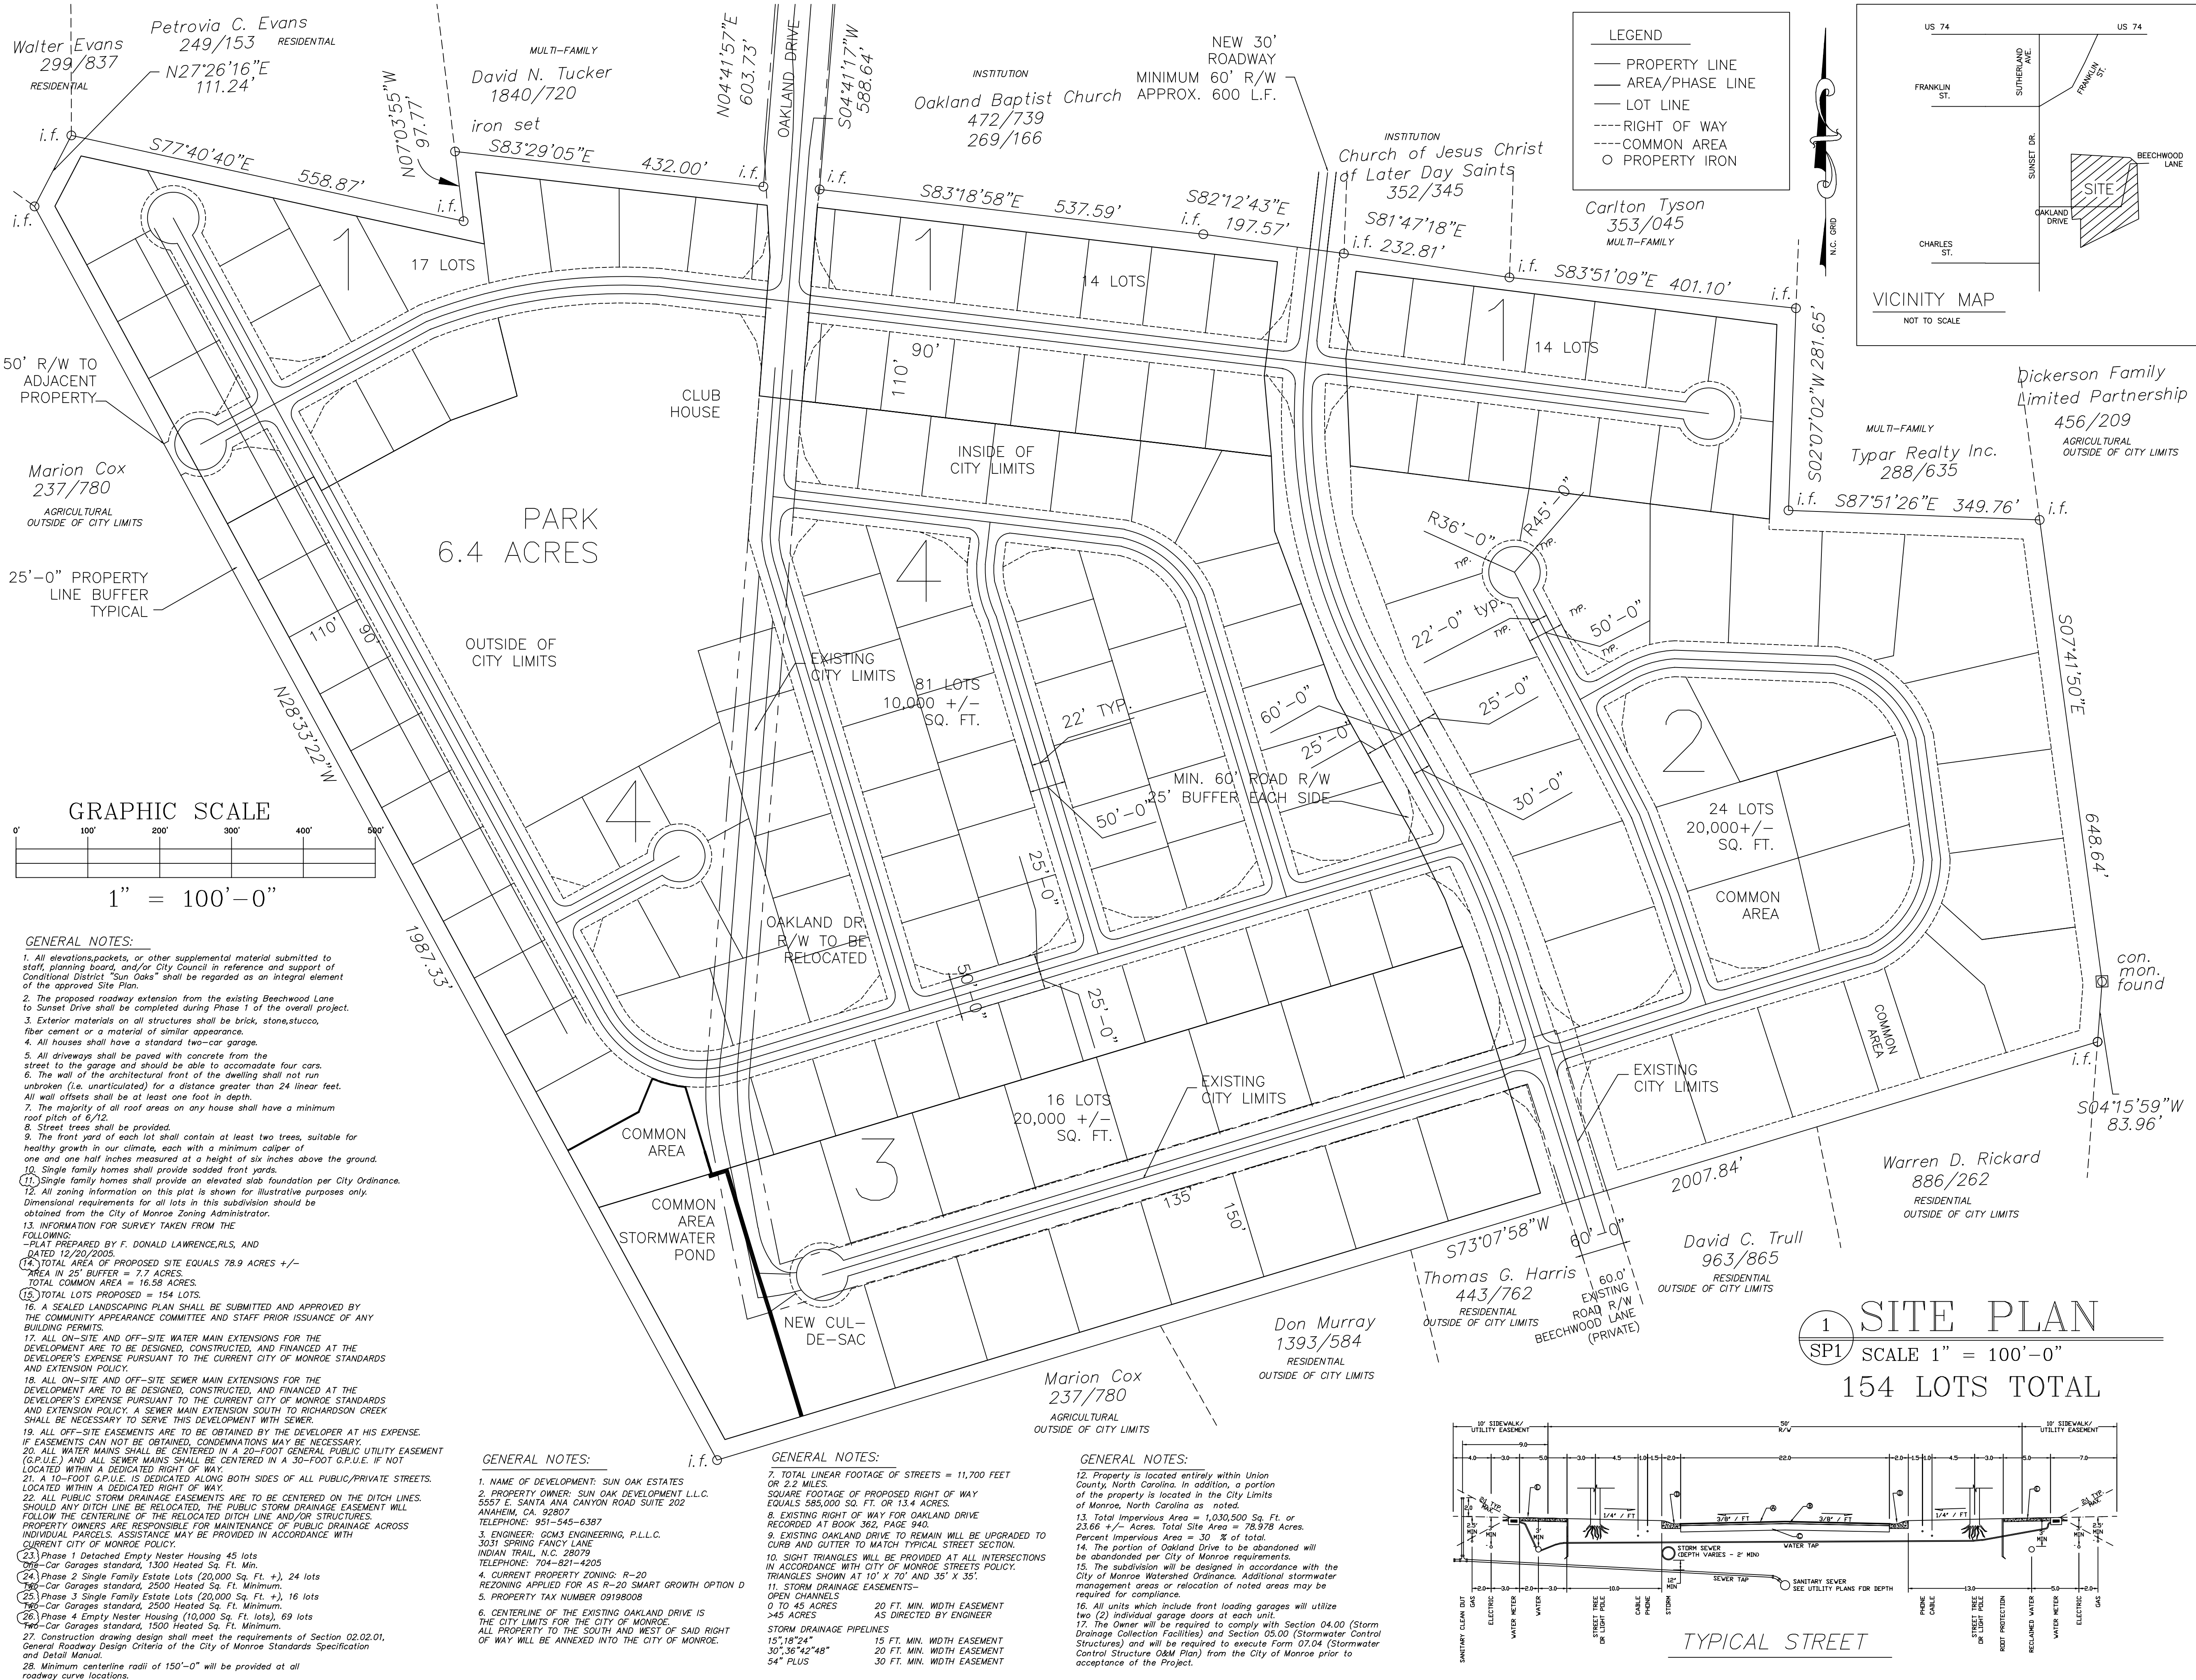

GCM3
ENGINEERING, PLLC
3031 SPRING FANCY LANE
INDIAN TRAIL, NC 28079
PHONE 704-821-4205

SUN OAK ESTATES
OAKLAND DRIVE

SUBDIVISION
SITE PLAN

REVISION
02/20/2006- DELETED CERTIFICATIONS.
03/24/2006- ADDED NOTES AND CUL-DE-SAC.
04/24/2006- ADDED NOTES AND DETAILS.
06/15/2006- ADDED NOTES AND DETAILS.
06/21/2006- ADDED NOTES.
08/02/2006- ADDED NOTES.
08/14/2006- WIDENED BEECHWOOD EXTENSION.
11/12/2007-REVISED LOT TOTAL & NOTES.

DATE: 02/20/2006
PROJECT No. 05-028
DRAWN BY: GCM
APPROVED BY: GCM
SHEET

SP-1