


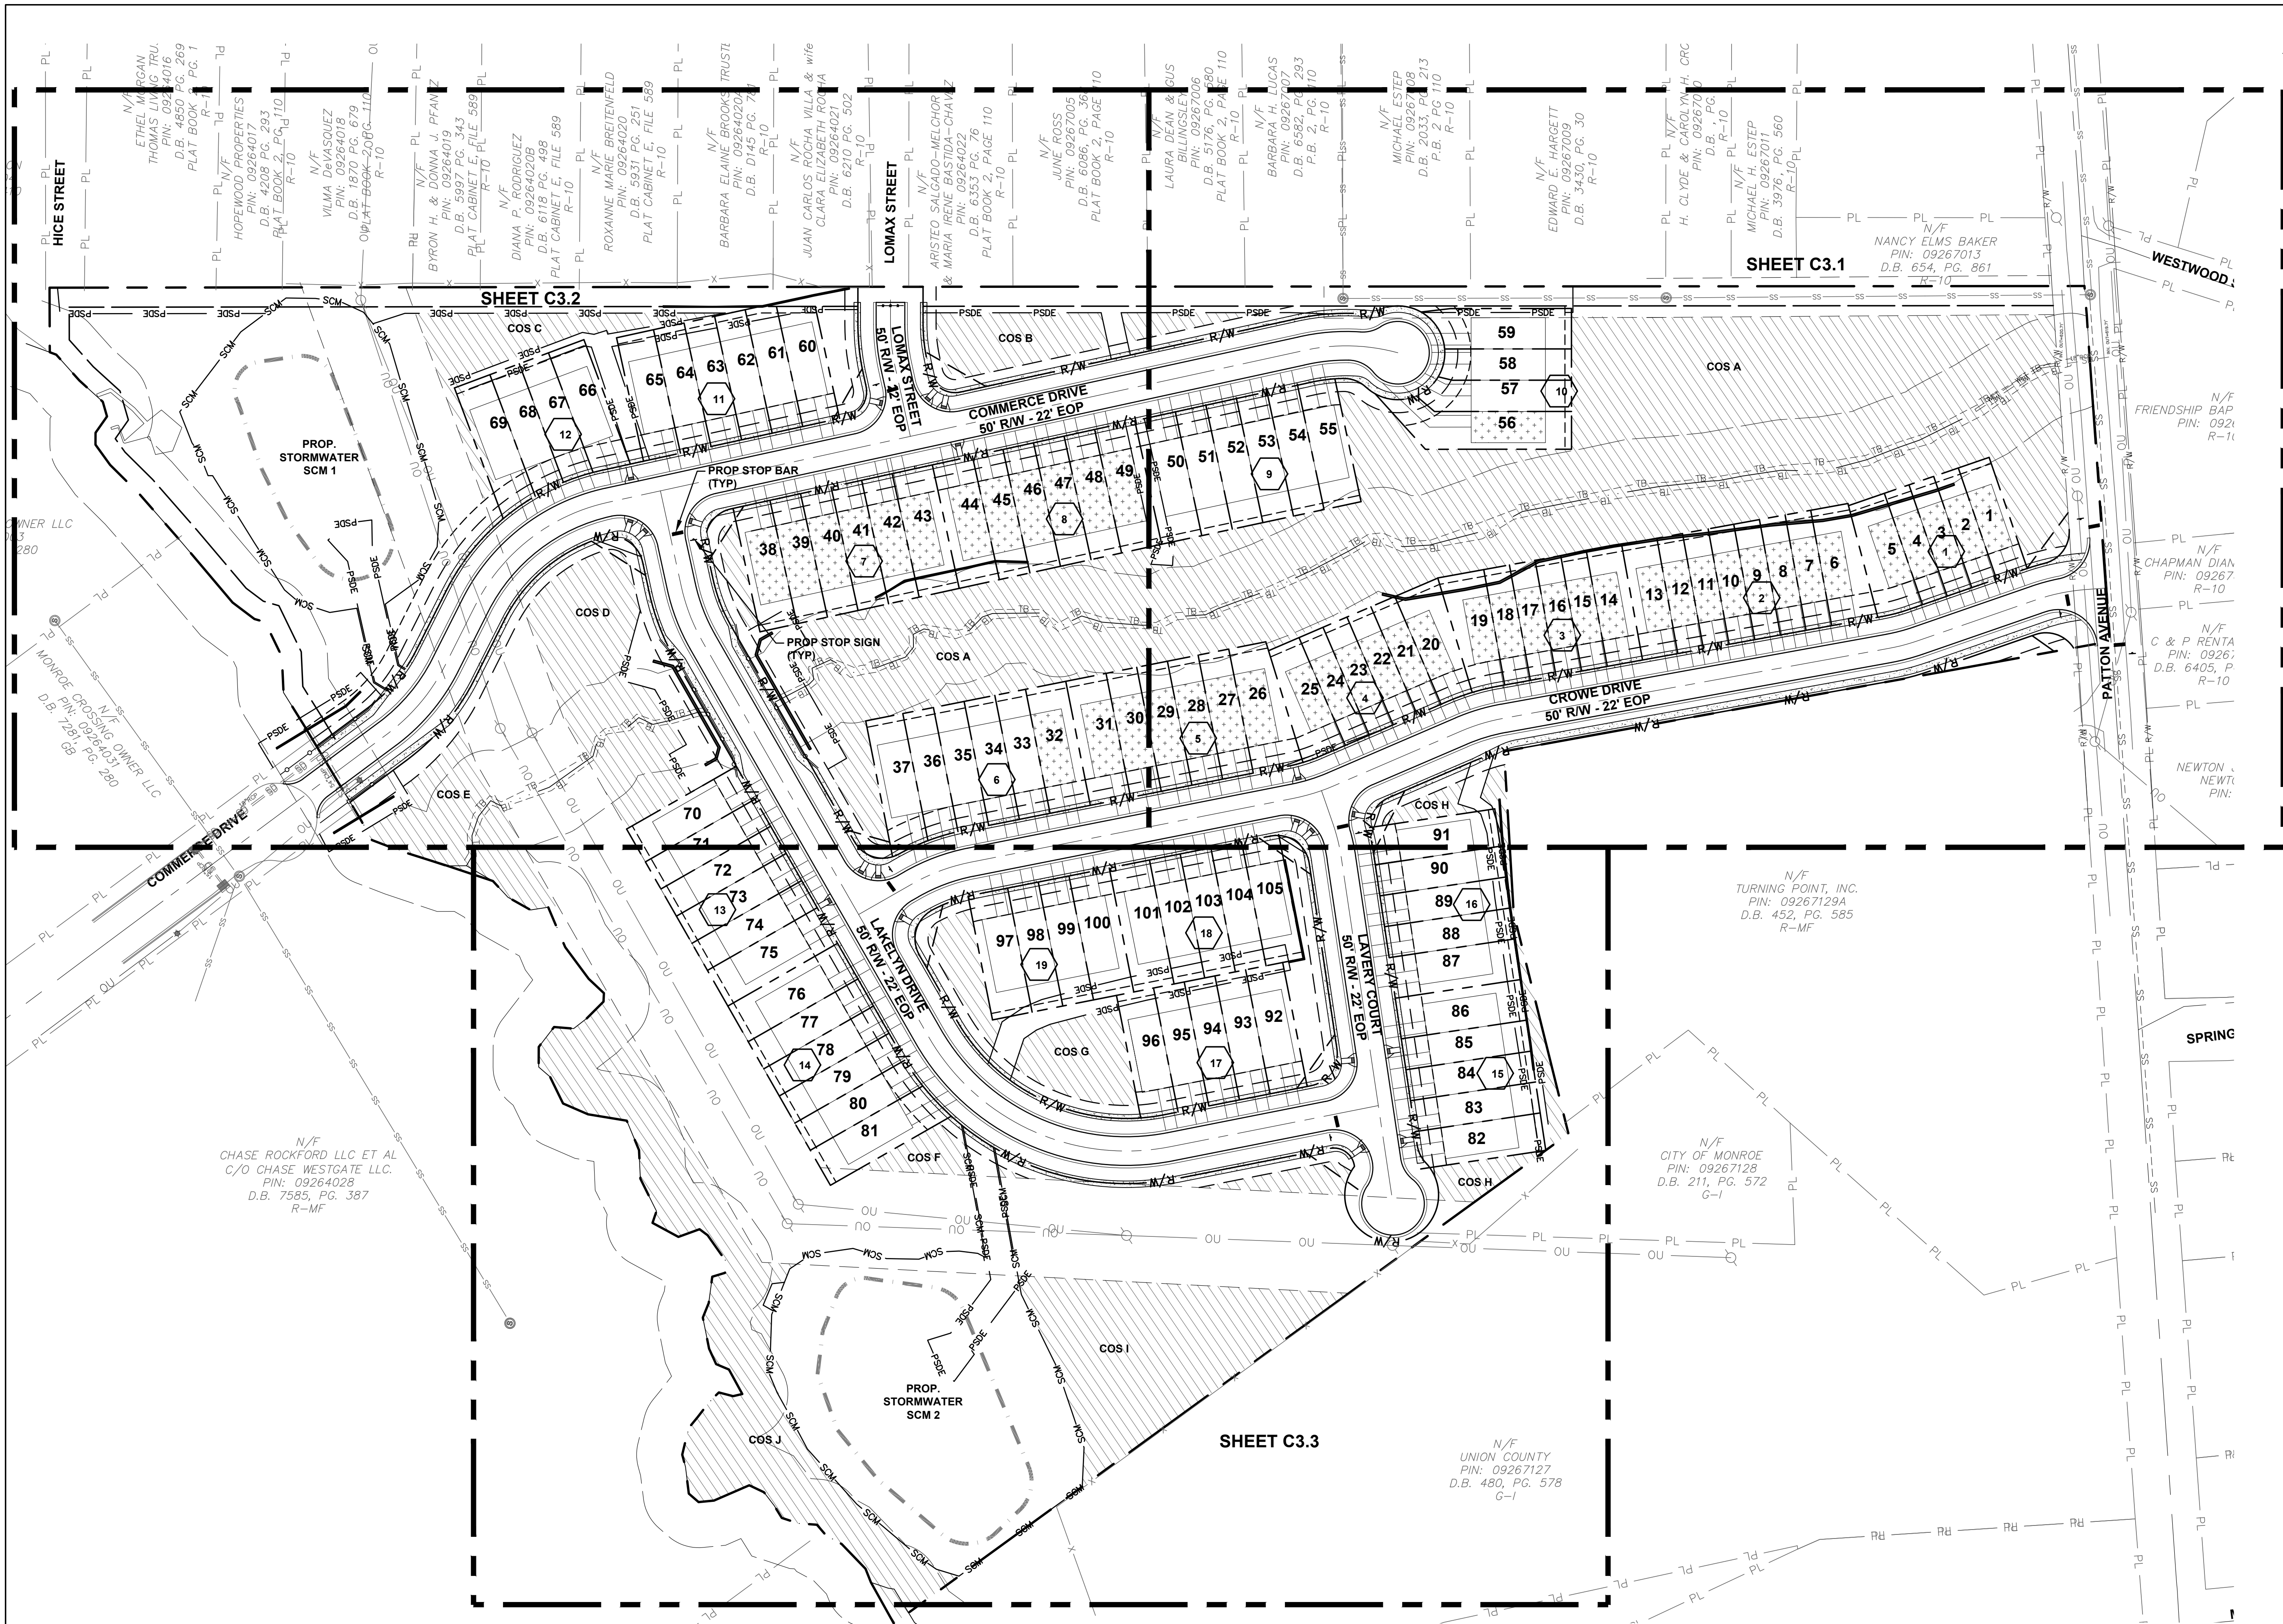

SITE STATISTICS

PARCEL NUMBERS:	09267129
TOTAL SITE AREA:	± 20.292 ACRES
TOTAL NUMBER UNITS:	105
TYPE A 57'X24'	80
TYPE B 50'X20'	25
BUILDING UNITS:	19 BUILDINGS - 105 UNITS
OPEN SPACE:	
REQUIRED:	± 3.04 ACRES (15.0% OF SITE)
PROVIDED:	± 4.95 ACRES (24.5% OF SITE)
FIRE HYDRANTS	
TOTAL:	2
PARKING PROVIDED:	2 UNITS PER LOT = 210 TOTAL 105 IN GARAGE + 105 IN DRIVEWAY

= BUILDING NUMBER (TYP)

++ = PROP. STEMWALL LOTS

▨ = COMMON OPEN SPACE AREA

NOTES:

-MINIMUM REQUIRED LOT WIDTH IS 20FT

-TOWNHOME UNITS WILL NOT EXCEED 3 STORIES OR 35FT IN HEIGHT

COS	PASSIVE (AC)	ACTIVE (AC)
A	2.18	0.46
B	-	0.14
C	0.05	0.15
D	0.18	0.14
E	0.15	0.04
F	-	0.04
G	-	0.17
H	-	0.17
I	0.45	-
J	0.63	-
TOTAL	3.64	1.31

REVNO.	DESCRIPTION	DATE
D	ADDRESSED CITY COMMENTS	02/11/22
C	ADDRESSED CITY COMMENTS	10/03/21
B	ADDRESSED CITY COMMENTS	10/13/21
A	ADDRESSED CITY COMMENTS	08/23/21

REVNO.	DESCRIPTION	DATE
D	ADDRESSED CITY COMMENTS	02/11/22
C	ADDRESSED CITY COMMENTS	10/03/21
B	ADDRESSED CITY COMMENTS	10/13/21
A	ADDRESSED CITY COMMENTS	08/23/21



This electronic document is the property of McKim & Creed, Inc. and is not to be used for any purpose without the written consent of the engineer whose seal appears on the original certified document.

DO NOT REMOVE FROM ELECTRONIC FILE



ARBORWOOD TOWNHOMES
UNION COUNTY
MONROE, NORTH CAROLINA


OVERALL SITE PLAN

DATE:	FEBRUARY 2022
MCE PROJ. #	08290-0001
DRAWN	MBA
DESIGNED	MBA
CHECKED	KJC
PROJ. MGR.	KJC

SCALE	
HORIZONTAL:	1" = 60'
VERTICAL:	N/A



Know what's below.
Call before you dig.

 

STATUS: PRELIMINARY DRAWING
NOT FOR CONSTRUCTION