




APPROVED DATE _____

REVISIONS		
NO.	DATE	DESCRIPTION
1	4/20/04	FORMAT

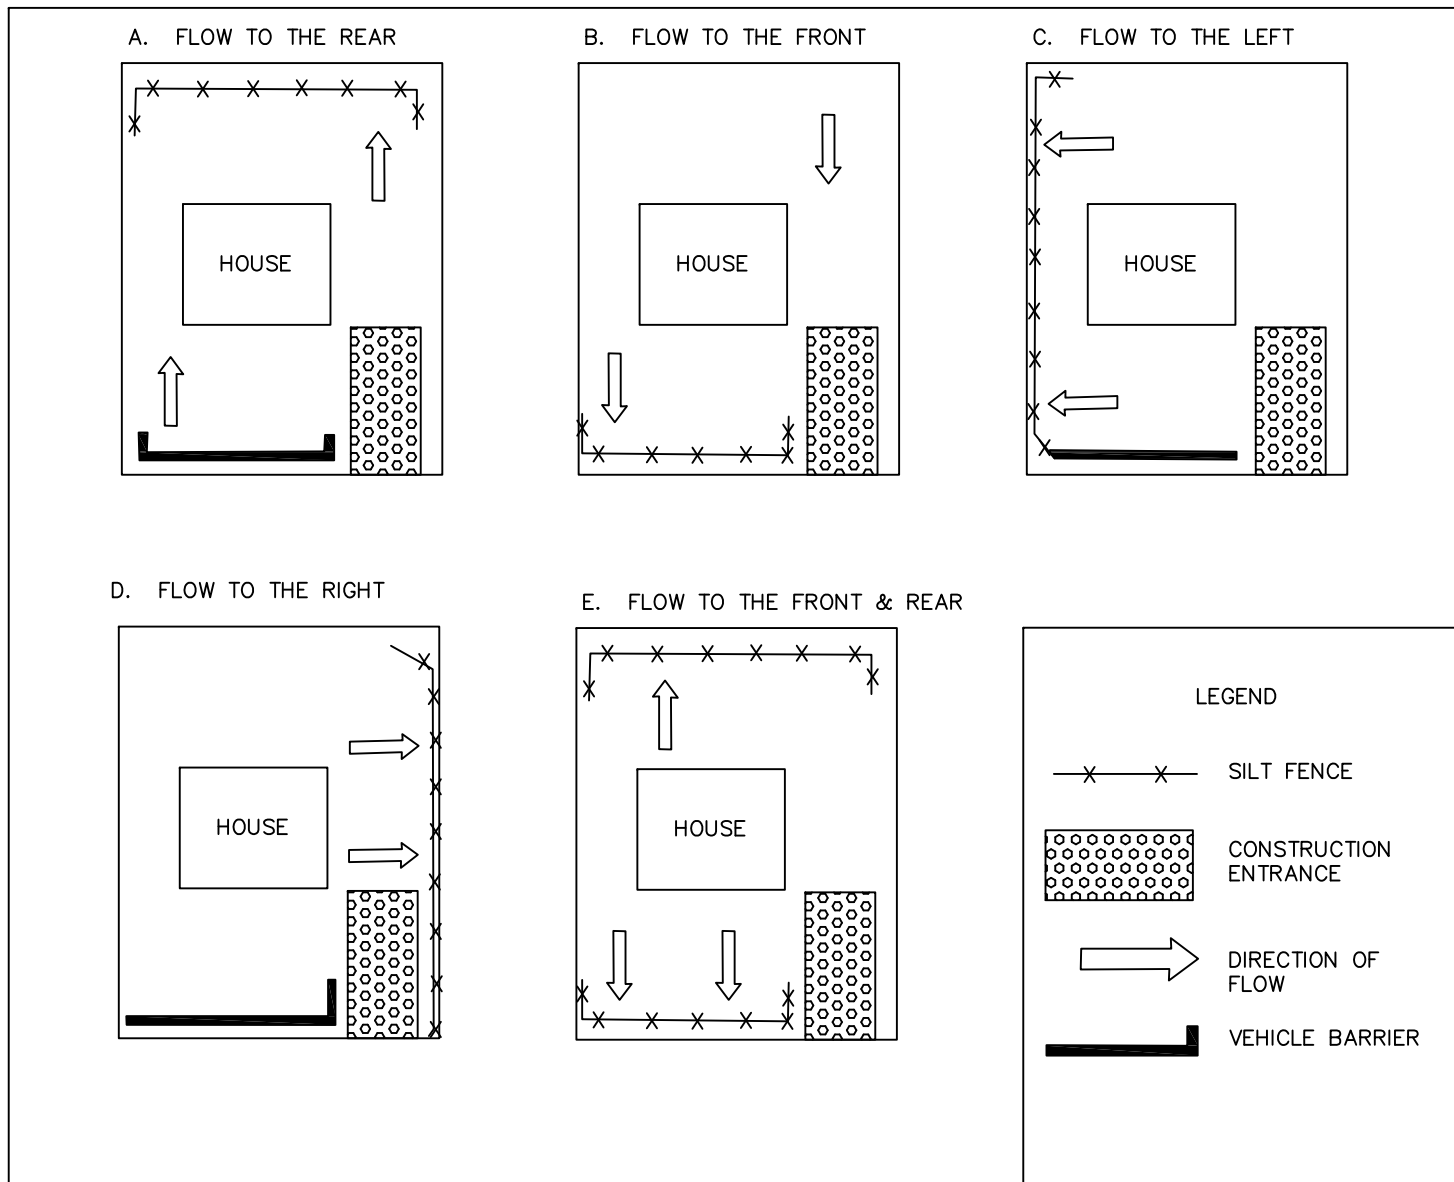

EROSION CONTROL OPTIONS FOR LESS THAN ONE ACRE

CITY OF MONROE
UNION COUNTY NORTH CAROLINA
 PREPARED BY:
ENGINEERING DEPARTMENT

FILE: I:\New_I\Maps-Details\Detail Manual&Specs\Standard Detail & Spec Manual\Standard Details\03	
DRAWN BY: JAM	DATE: 08-07-01
CHECKED BY: JNL	SCALE: N.T.S.
DETAIL	03.06.01