


① NOTE:

CURING COMPOUND MEMBRANE IS REQUIRED ON ALL CONCRETE CONSTRUCTION.



REVISIONS		
NO.	DATE	DESCRIPTION
1	05/08	ADD NOTE

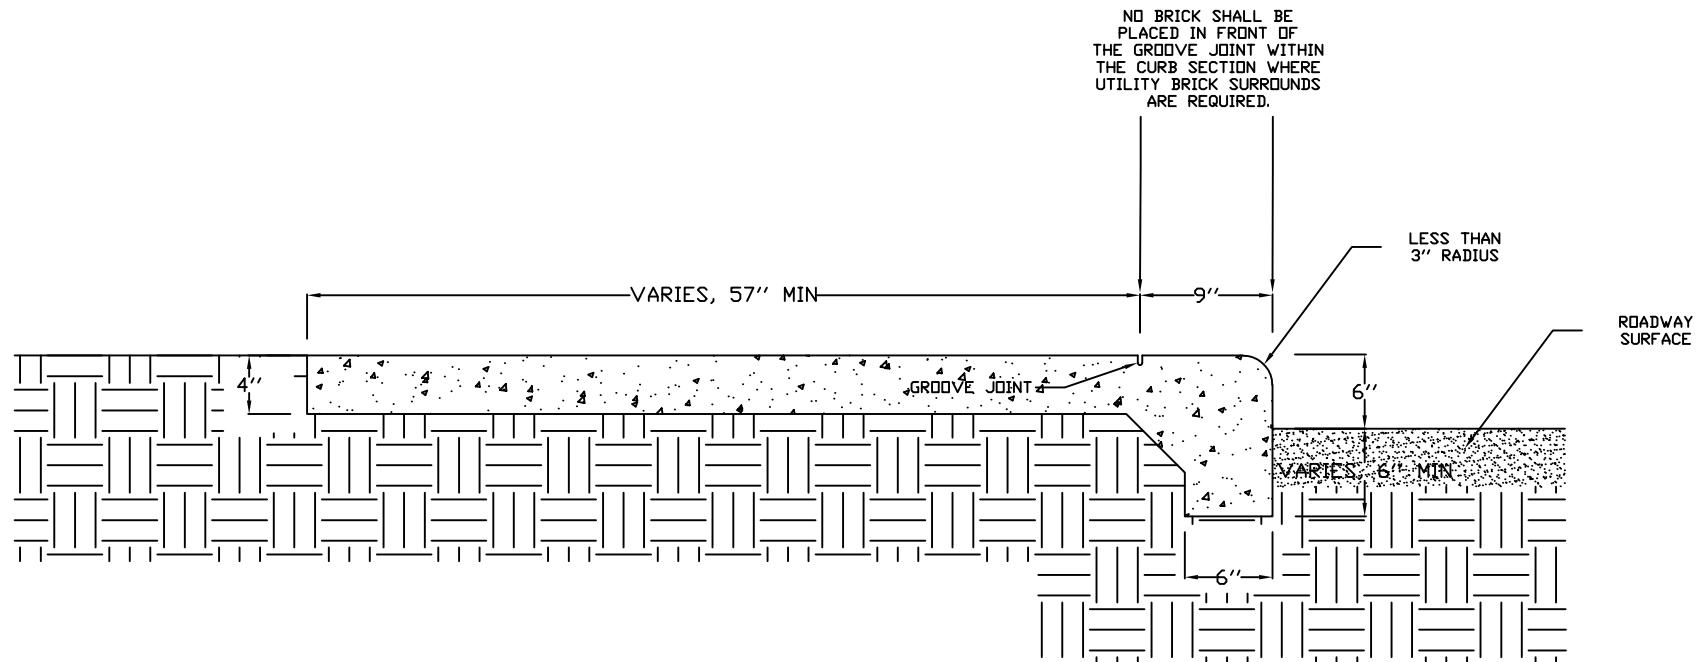

MONOLITHIC CURB & SIDEWALK DETAIL

CITY OF MONROE
UNION COUNTY
NORTH CAROLINA
PREPARED BY:
ENGINEERING DEPARTMENT

FILE: I:/Maps-Details/Detail Manual/Details
DRAWN BY: JAM DATE: 08-07-01
CHECKED BY: JNL SCALE: N.T.S.
DETAIL 02.03.02