



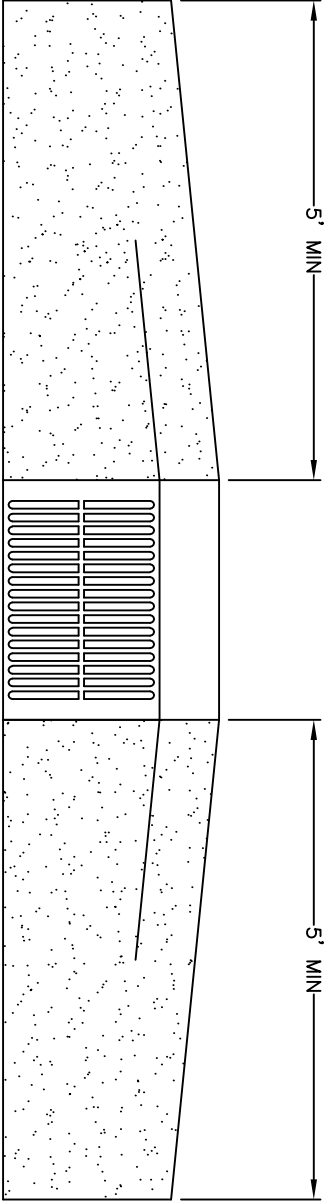

PLAN FOR TANGENT SECTION

NOTE:

TRANSITION FROM VALLEY GUTTER TO 2'-6" SECTION TO BE MADE PER STD. 02.02.04 ①

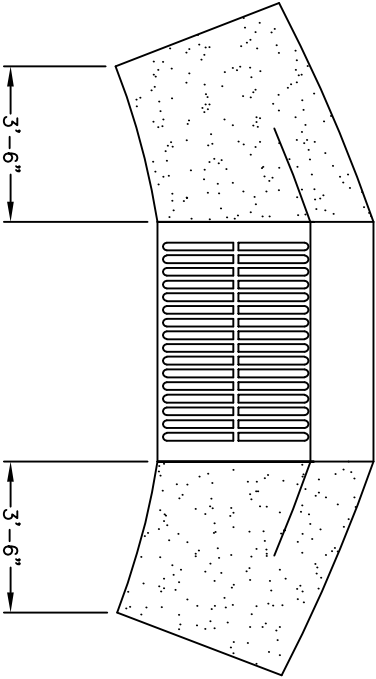

PLAN FOR RESIDENTIAL CUL-DE-SAC

REVISIONS				<i>CATCH BASIN FRAME IN VALLEY GUTTER</i>	<i>CITY OF MONROE</i> UNION COUNTY NORTH CAROLINA PREPARED BY: <i>ENGINEERING DEPARTMENT</i>	FILE: I:/Maps-Details/Detail Manual/Details	
NO.	DATE	DESCRIPTION				DRAWN BY: JAM	DATE: 08-07-01
1	05/08	WAS 10-19					
2	03/25	CHANGED TRANSITION LENGTH					
						CHECKED BY: JNL	SCALE: N.T.S.
				DETAIL 02.02.06			