


**NOTE:**

4 INCH FRENCH DRAIN REQUIRED 2 FOOT MIN BEHIND CURBLINE FOR FULL CIRCUMFERENCE AT ALL PLANTED ISLANDS. TIE TO CLOSEST DRAINAGE STRUCTURE OR DITCH LINE WITH SOLID 4 INCH PIPE OR AS DIRECTED BY ENGINEER.

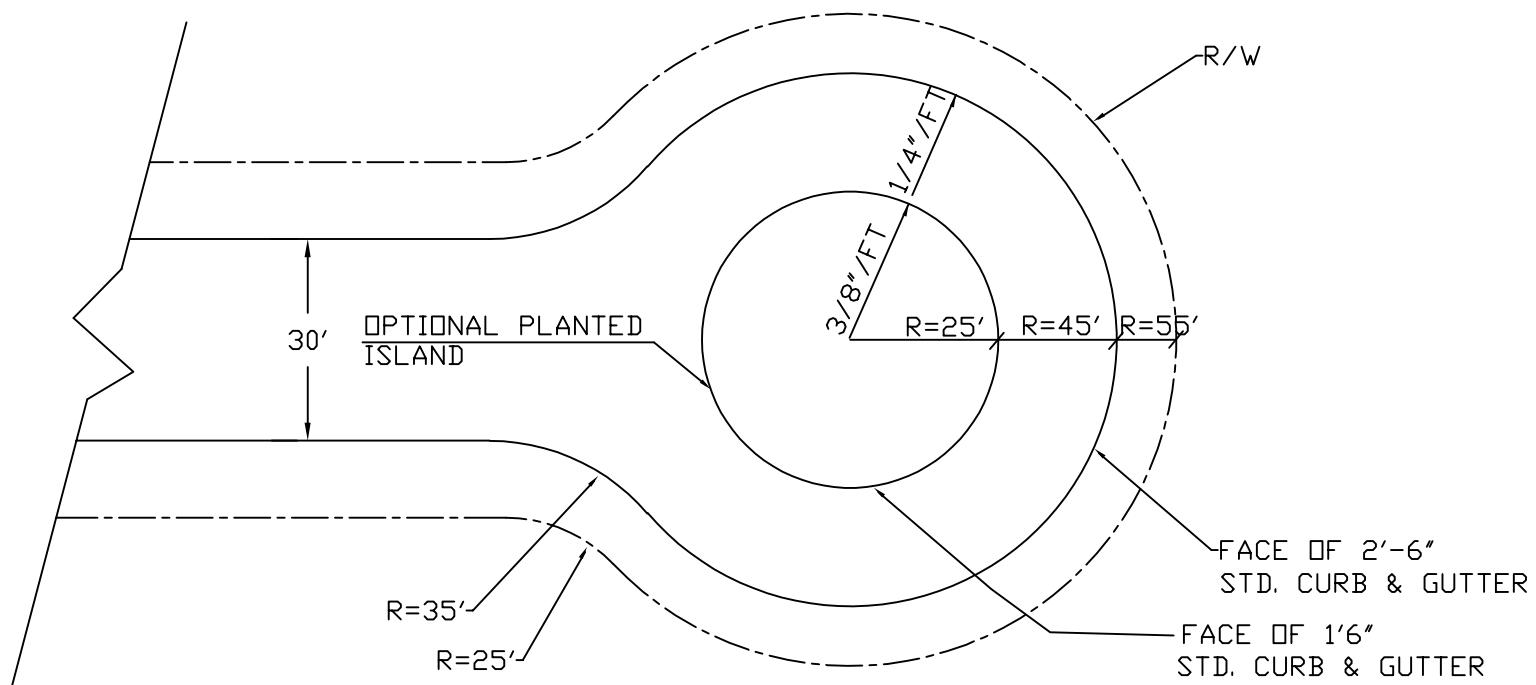

NOTE: ISLAND SHALL BE MAINTAINED BY PROPERTY OWNERS. THE CITY OF MONROE SHALL NOT BE RESPONSIBLE FOR ANY PLANTING OR MAINTENANCE.

REVISIONS				<i>COMMERCIAL CUL-DE-SAC</i>	<i>CITY OF MONROE</i> <small>UNION COUNTY</small> <small>NORTH CAROLINA</small> <i>PREPARED BY:</i> <i>ENGINEERING DEPARTMENT</i>	FILE: I:/Maps-Details/Detail Manual/Details
NO.	DATE	DESCRIPTION				DRAWN BY: JAM
1	05/08	ADD SLOPES				DATE: 00-00-00
						CHECKED BY: JNL
						SCALE: N.T.S.
						DETAIL 02.01.09