


NOTE:

4 INCH FRENCH DRAIN REQUIRED  
2 FOOT MIN BEHIND CURBLINE  
FOR FULL CIRCUMFERENCE AT  
ALL PLANTED ISLANDS. TIE TO  
CLOSEST DRAINAGE STRUCTURE  
OR DITCH LINE WITH SOLID 4  
INCH PIPE OR AS DIRECTED  
BY ENGINEER.

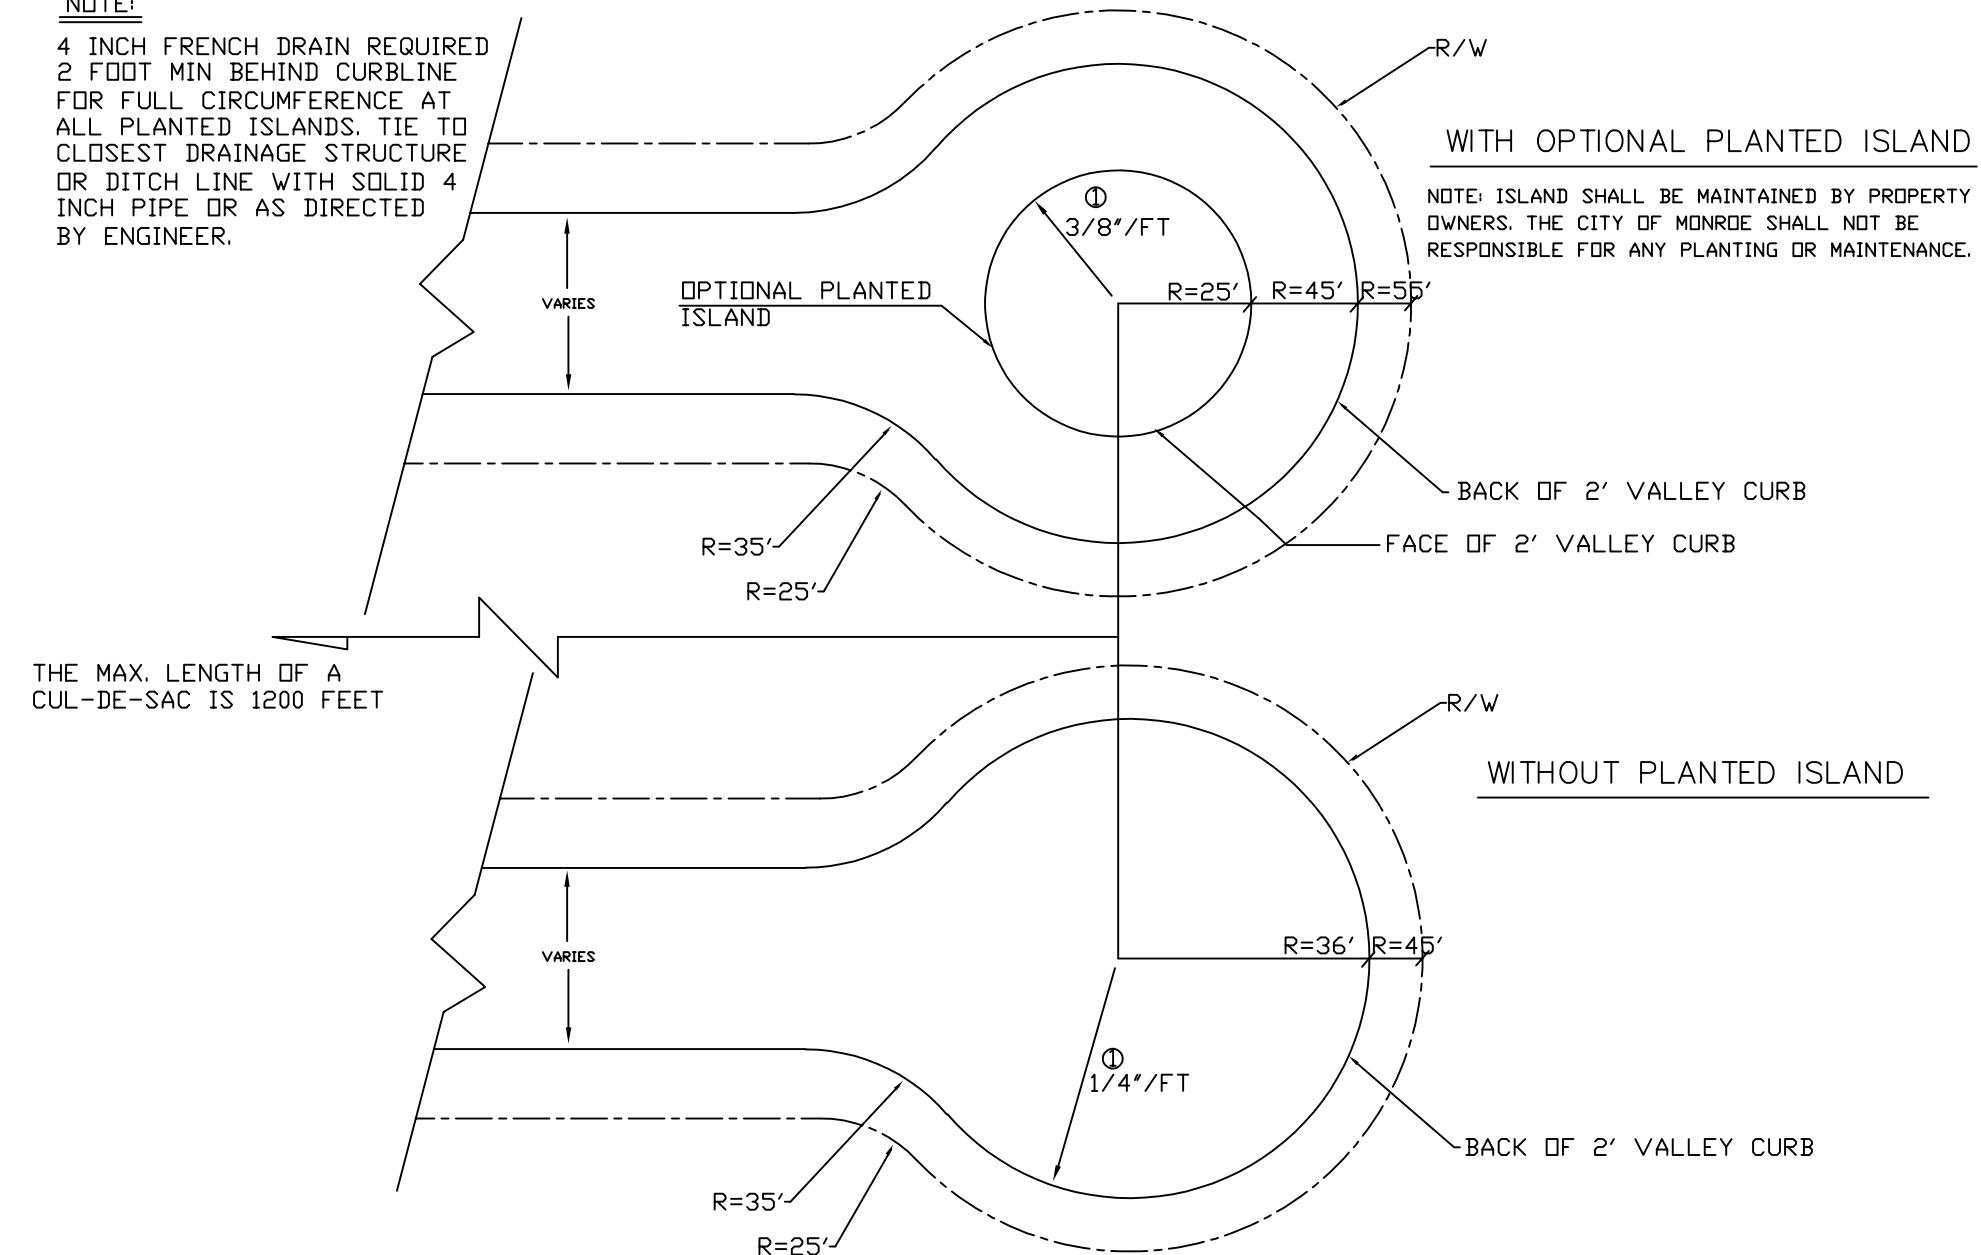

REVISIONS

	DATE	DESCRIPTION
1	05/08	ADD SLOPES



RESIDENTIAL CUL-DE-SAC

CITY OF MONROE  
UNION COUNTY  
NORTH CAROLINA  
PREPARED BY:  
ENGINEERING DEPARTMENT

FILE: I:/Maps-Details/Detail Manual/Details  
DRAWN BY: JAM DATE: 08-07-01  
CHECKED BY: JNL SCALE: N.T.S.  
DETAIL 02.01.08