


PAVEMENT SCHEDULE*

- Ⓐ 1 in. BIT. CONC., SURFACE COURSE, TYPE S9.5
- Ⓑ 2.5 in. BIT. CONC. BINDER COURSE, TYPE I 19.0C
- Ⓒ 4 in. BIT. CONC. BASE COURSE, TYPE B 25.0C
OR 8 in. COMPACTED AGGREGATE BASE COURSE
- Ⓓ 2 ft. 0 in. VALLEY & GUTTER
- Ⓔ 4 in. CONCRETE SIDEWALK, 5 ft. WIDTH

NOTES

1. UTILITY LOCATIONS SHOWN ARE FOR ALL UTILITIES AND SHALL NOT BE DEVIATED FROM WITHOUT CITY OF MONROE APPROVAL
2. DEPTHS SHOWN ARE MINIMUM DEPTHS
3. STREET LIGHTS WILL BE ON ONE SIDE OF ROAD DEPENDING ON SUBDIVISION LAYOUT
4. FIRE HYDRANT/STREET LIGHTS SHALL BE ALIGNED WITH COMMON LOT LINE OF PARCELS
5. MAINTAIN AT LEAST ONE SURVEY STAKE FOR THE BACK OF CURB AND THE BACK OF THE UTILITY EASEMENT PER LOT
6. FINAL SURFACE ASPHALT TO BE PLACED ONCE PARCEL(S) ARE 80% DEVELOPED OR ONE YEAR FOLLOWING INTERMEDIATE COURSE PLACEMENT, WHICHEVER OCCURS FIRST
7. TACK COAT TO BE APPLIED BETWEEN EACH LAYER OF ASPHALT, EVEN WHEN LAYER ARE PLACED ON THE SAME DAY

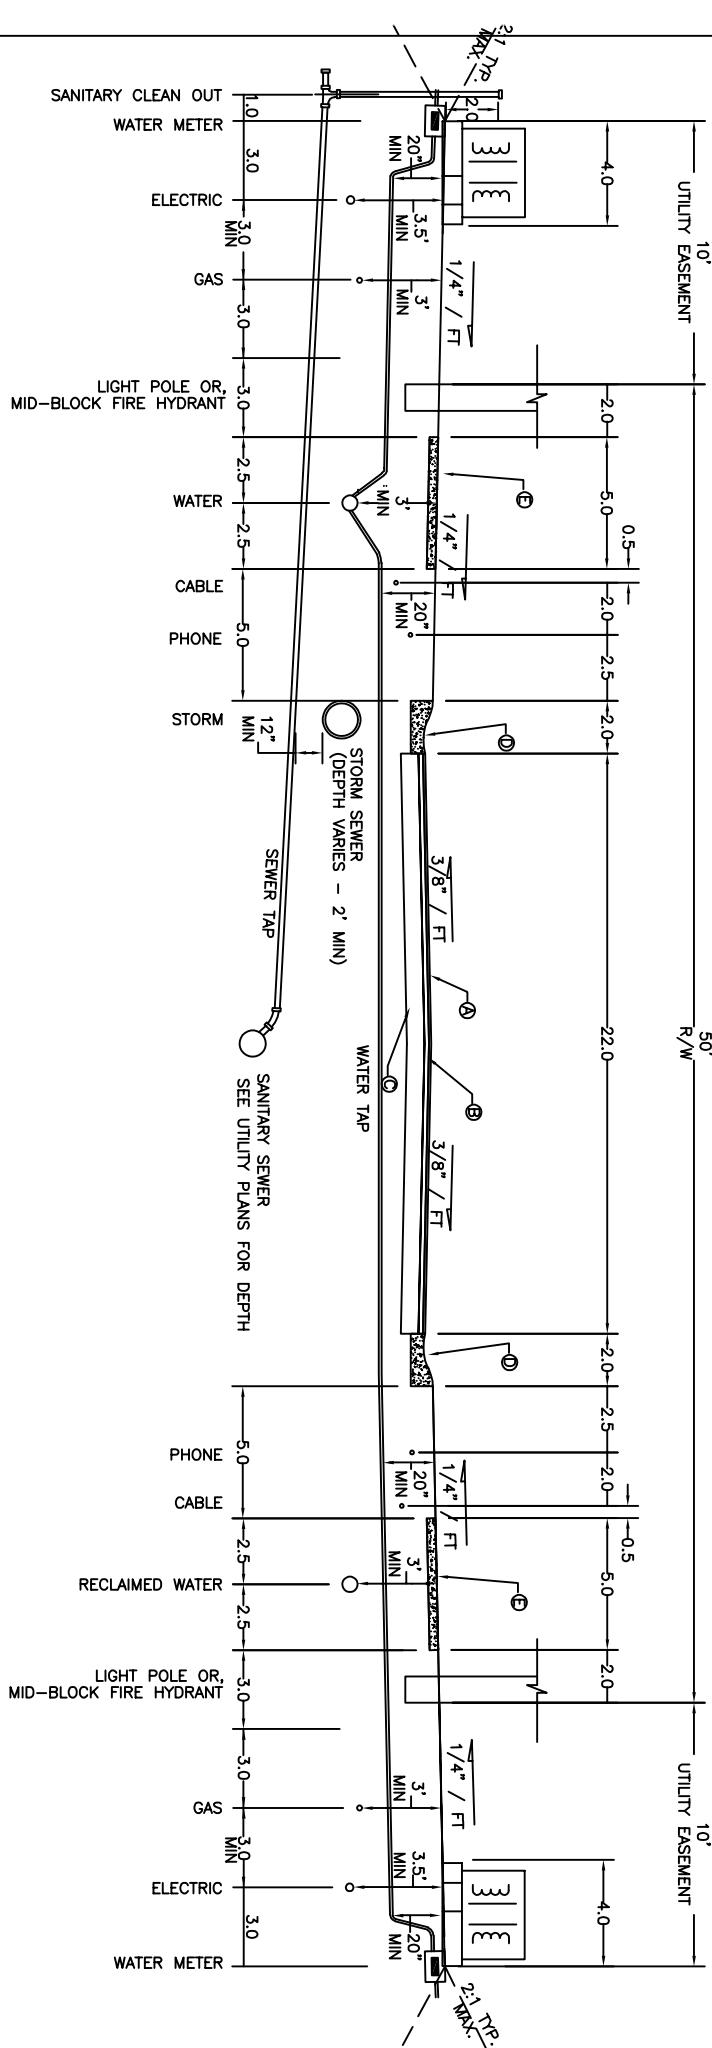

REVISIONS	
NO.	DATE
1	4/20/04 APPROVED FOR SURVEY UT. DESIGN: 1/8" PILE/LOC. PHONE/CABLE PARKING SCHEDULE: T- RELOCATE SANITARY, SEWER, CLEAN OUT & WATER METER BOX, ROAD SIDE 6 ft. & WATER TILES
2	10/20/2022
3	03/2025 ADW WINS & T, CHANGE ASPHALT TYPES, RELOCATE
4	

**RESIDENTIAL STREET
WITHOUT STREET TREES
FOR 50' R/W**

CITY OF MONROE
UNION COUNTY
NORTH CAROLINA

PREPARED BY:

Engineering Department

Detail

02.01.05

FILE: I:/Maps-Details/Detail Manual/Details

DRAWN BY: JAM DATE: 08-07-01

CHECKED BY: JNL SCALE: N.T.S.