




REVISIONS

NO.	DATE	DESCRIPTION
1	05/2008	RELOCATE PHONE/CABLE
2	10/2022	RELOCATE WATER R/W & GAS R/W

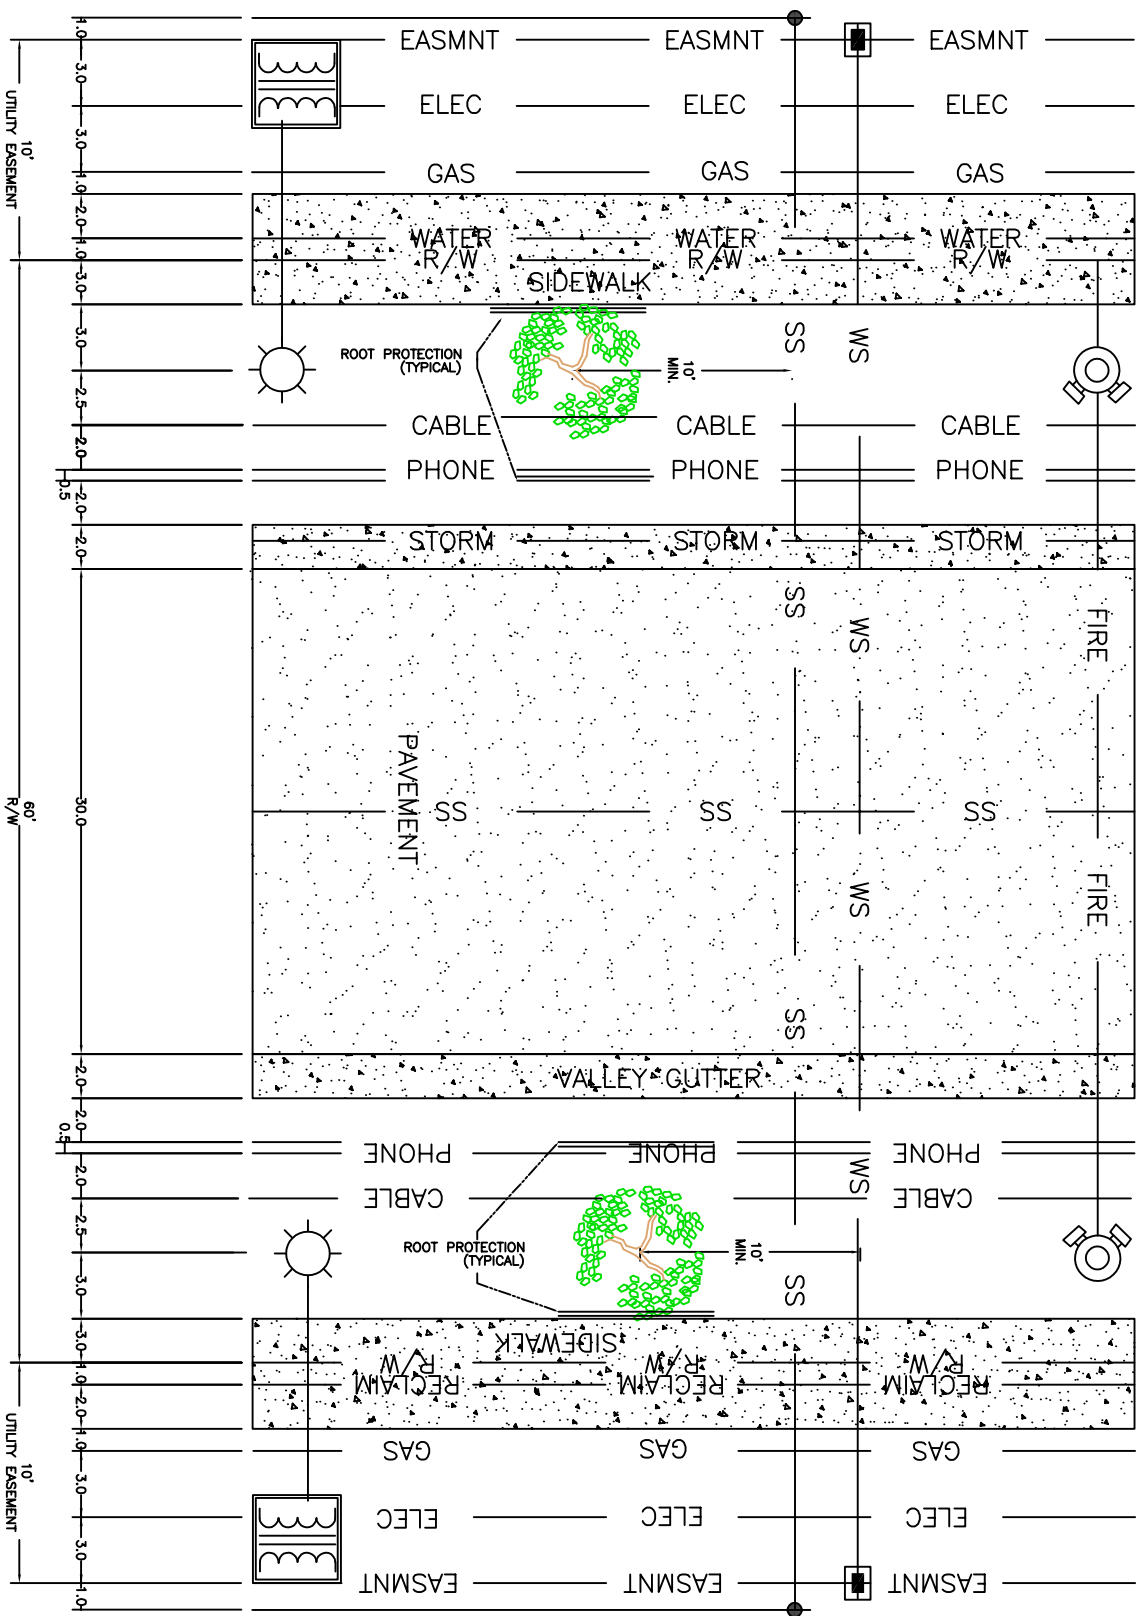

RESIDENTIAL COLLECTOR STREET
WITH STREET TREES

FOR 60' R/W, PLAN VIEW
(2 of 2)

CITY OF MONROE

UNION COUNTY
NORTH CAROLINA

ENGINEERING DEPARTMENT
PREPARED BY:

FILE: I:/Maps-Details/Detail Manual/Details

DRAWN BY: CIO DATE: 4-20-04

CHECKED BY: JNL SCALE: N.T.S.

DETAIL 02.01.04B