


PAVEMENT SCHEDULE\*

- Ⓐ 2" BIT. CONC., SURFACE COURSE, TYPE S9.5
- Ⓑ 2.5" BIT. CONC. BINDER COURSE, TYPE I 19.0C
- Ⓒ 10" COMPACTED AGGREGATE BASE COURSE
- Ⓓ 2'-0" VALLEY & GUTTER
- Ⓔ 4" CONCRETE SIDEWALKS, 5' WIDTH

NOTES

1. UTILITY LOCATIONS SHOWN ARE FOR ALL UTILITIES AND SHALL NOT BE DEVIATED FROM WITHOUT CITY OF MONROE APPROVAL
2. DEPTHS SHOWN ARE MINIMUM DEPTHS
3. STREET LIGHTS WILL BE ON ONE SIDE OF ROAD DEPENDING ON SUBDIVISION LAYOUT
4. FIRE HYDRANT/STREET LIGHTS SHALL BE ALIGNED WITH COMMON LOT LINE OF PARCELS
5. MAINTAIN AT LEAST ONE SURVEY STAKE FOR THE BACK OF CURB AND THE BACK OF THE UTILITY EASEMENT PER LOT.
6. SURFACE ASPHALT TO BE PLACED ONCE PARCEL(S) ARE 80% DEVELOPED OR ONE YEAR FOLLOWING INTERMEDIATE COURSE PLACEMENT, WHICHEVER OCCURS FIRST.
7. TACK COAT TO BE APPLIED BETWEEN EACH LAYER OF ASPHALT, EVEN WHEN LAYERS ARE PLACED ON THE SAME DAY.
8. 2" ASPHALT SURFACE MAY BE APPLIED IN TWO LIFTS. FIRST SURFACE LIFT APPLIED IMMEDIATELY FOLLOWING INTERMEDIATE PLACEMENT.
9. ROOT BARRIER SHALL BE A MINIMUM OF TWO FEET DEEP FROM FINAL SUB GRADE AND EXTEND THREE FEET PAST THE CANOPY ON EACH SIDE OF THE TREE

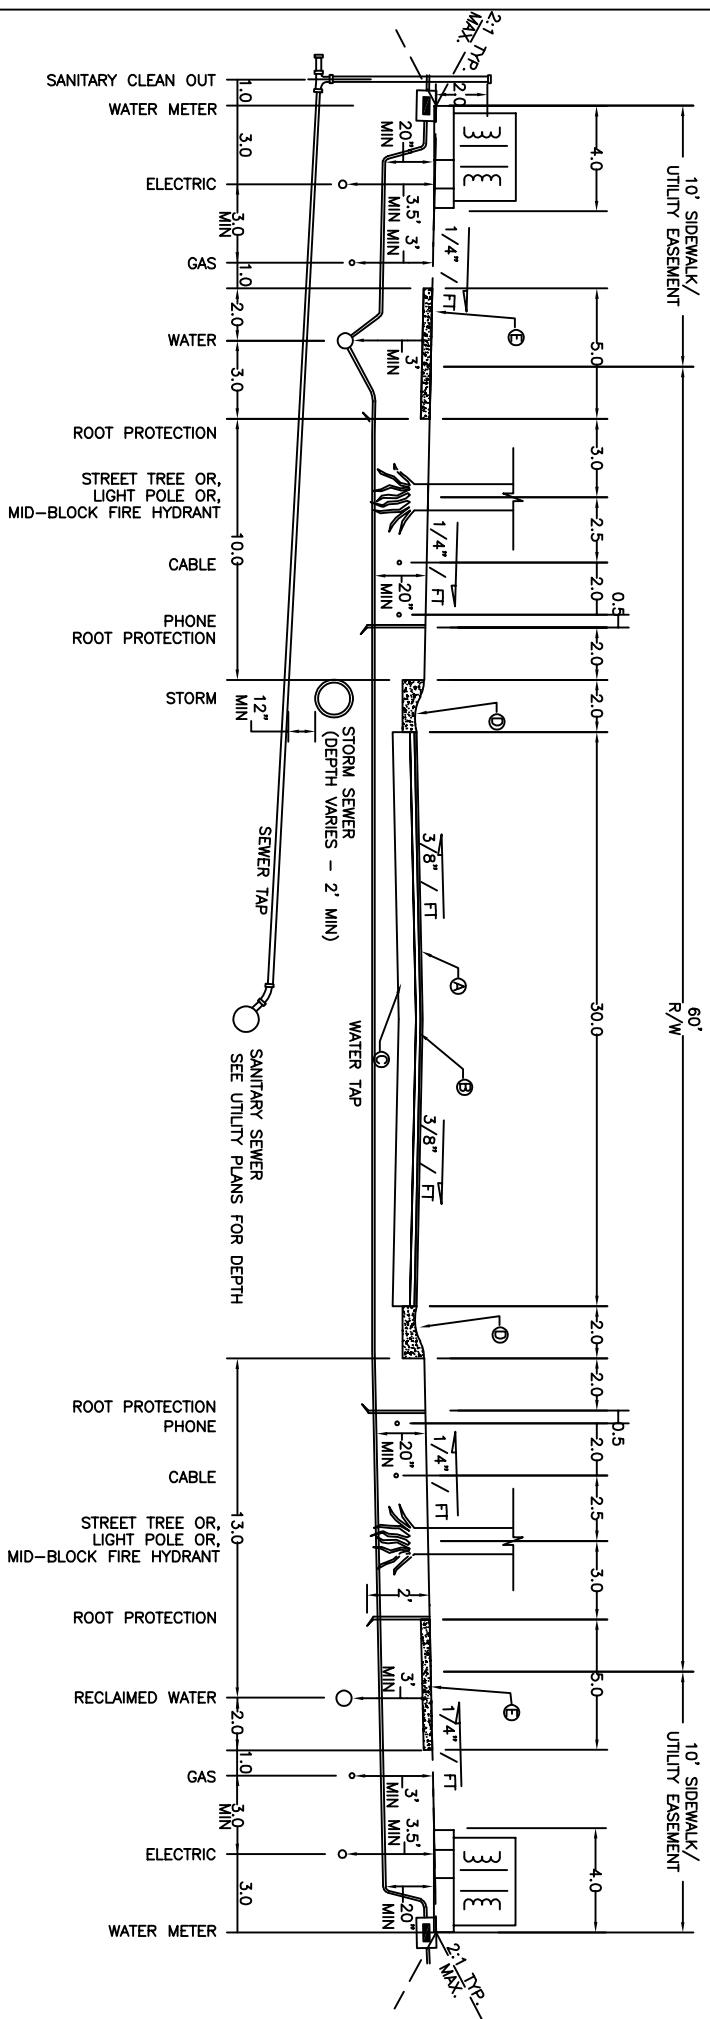

REVISIONS

DESCRIPTION



RESIDENTIAL COLLECTOR STREET  
WITH STREET TREES  
FOR 60' R/W

(1 of 2)

CITY OF MONROE

UNION COUNTY  
NORTH CAROLINA

PREPARED BY:

ENGINEERING DEPARTMENT

FILE: I:\Maps\Details\Detail Manual\Details  
DRAWN BY: CJO DATE: 4-20-04  
CHECKED BY: JNL SCALE: N.T.S.  
ADO NOTES 9 - 9, DRAFT REV

NO.	DATE	DESCRIPTION
1	05/07/2008	ADOPTED NO. 10, 1/27/07, RELOCATE PHONE/POWER, WATER, SCHEDULE OF MATERIALS, WATER TAP, SANITARY SEWER TAP, RECLAIMED WATER TAP, AND ADDO NOT. 9
2	10/2022	
3	03/2025	ADDO NOTES 9 - 9, DRAFT REV