


PAVEMENT SCHEDULE*

- Ⓐ 1 in. BIT. CONC., SURFACE COURSE, TYPE S9.5
- Ⓑ 2.5 in. BIT. CONC. BINDER COURSE, TYPE I 19.0C
- Ⓒ 4 in. BIT. CONC. BASE COURSE, TYPE B 25.0C
- Ⓓ OR 8 in. COMPACTED AGGREGATE BASE COURSE
- Ⓔ 2 ft. 0 in. VALLEY & GUTTER
- Ⓕ 4 in. CONCRETE SIDEWALK; 5 ft. WIDTH

NOTES

1. UTILITY LOCATIONS ARE FOR ALL UTILITIES AND SHALL NOT BE DEVIATED FROM WITHOUT CITY OF MONROE APPROVAL
2. DEPTHS SHOWN ARE MINIMUM DEPTHS
3. STREET LIGHTS WILL BE ON ONE SIDE OF ROAD DEPENDING ON SUBDIVISION LAYOUT
4. FIRE HYDRANT/STREET LIGHTS SHALL BE ALIGNED WITH COMMON LOT LINE OF PARCELS
5. MAINTAIN AT LEAST ONE SURVEY STAKE FOR THE BACK OF CURB AND THE BACK OF THE EASEMENT PER LOT.
6. FINAL SURFACE ASPHALT TO BE PLACED ONCE PARCEL(S) ARE 80% DEVELOPED OR ONE YEAR FOLLOWING INTERMEDIATE COURSE PLACEMENT, WHICHEVER OCCURS FIRST.
7. TACK COAT TO BE APPLIED BETWEEN EACH LAYER OF ASPHALT, EVEN WHEN LAYERS ARE PLACED ON THE SAME DAY.
8. ROOT BARRIER SHALL BE A MINIMUM OF TWO FEET DEEP FROM FINAL SUB GRADE AND EXTEND THREE FEET PAST THE CANOPY ON EACH SIDE OF THE TREE.

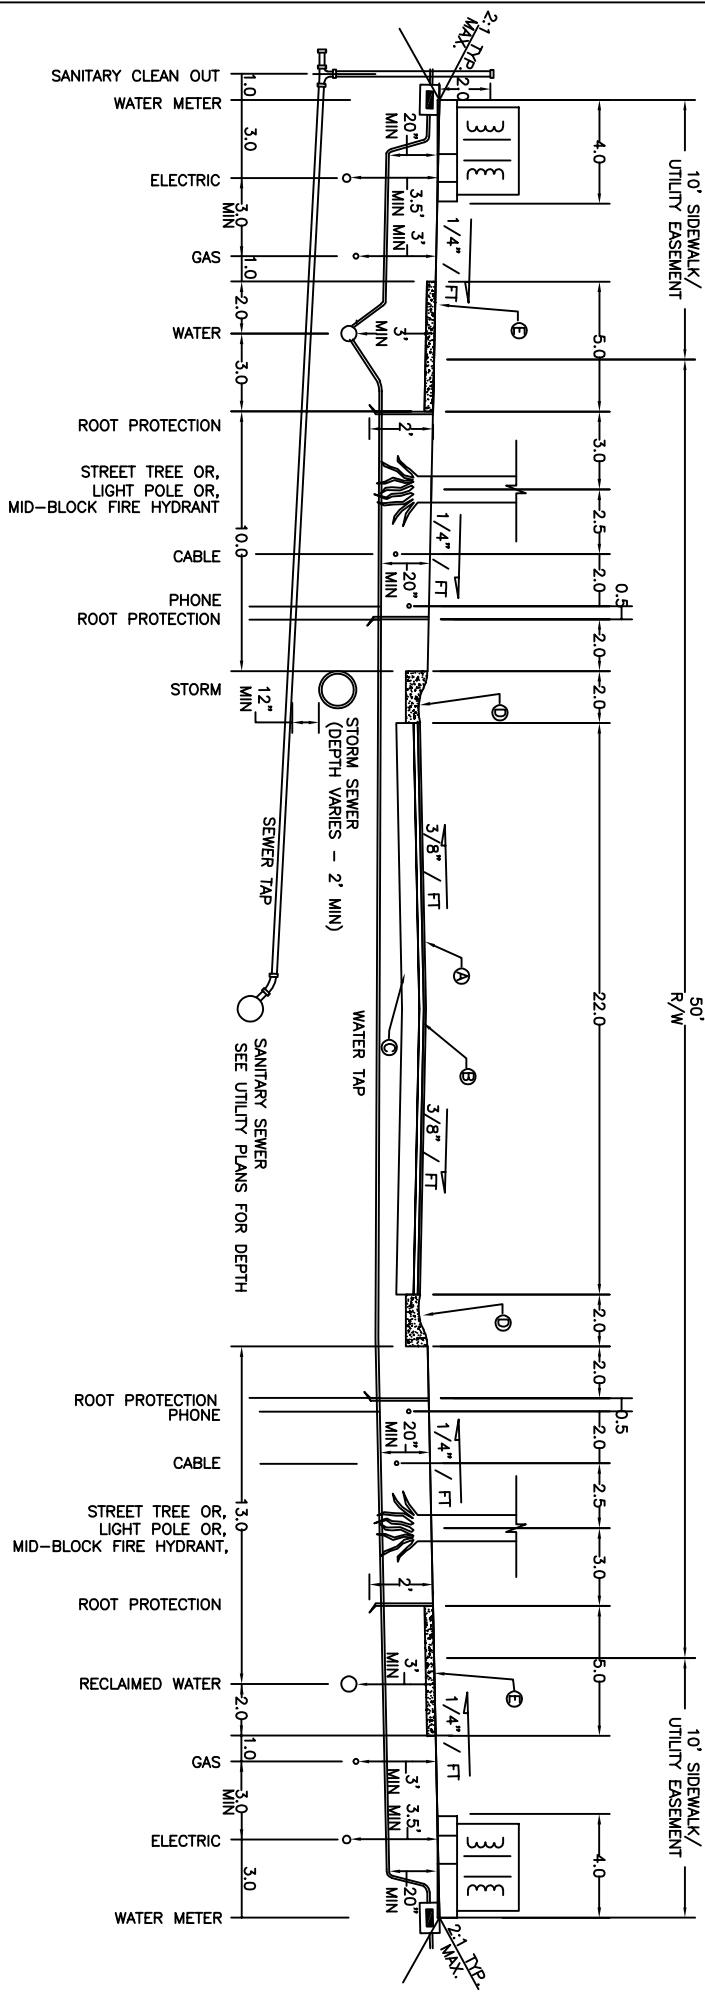

RESIDENTIAL STREET WITH

STREET TREES

FOR 50' R/W

(1 of 2)

CITY OF MONROE

UNION COUNTY

NORTH CAROLINA

FILE: I:\Maps\Details\Detail Manual\Details

DRAWN BY: JAM

DATE: 08-07-01

CHECKED BY: JNL

SCALE: N.T.S.

PREPARED BY:

ENGINEERING DEPARTMENT

DETAIL 02.01.03A

NO	DATE	REVISIONS
1	4/20/04	WAS 02.01.03
2	4/20/04	MODIFIED FOR SUPERPAVE
3	05/2008	INT. EASEMENT 1/4" FT. PAVING SCHEDULE "B" RELEASE SANITARY CLEAN OUT & RECLAIMED WATER PROTECTION DEPTH: APPROX. 12" MAX.
4	10/2022	AD. NOTES: 7 AND 8 CHANGE ASPHALT PROTECTION DEPTH: APPROX. 12" MAX.
5	03/2025	AD. NOTES: 7 AND 8 CHANGE ASPHALT PROTECTION DEPTH: APPROX. 12" MAX.