


PAVEMENT SCHEDULE*

ALL UTILITIES **NOTES**

PAVEMENT SCHEDULE*

1. UTILITY LOCATIONS ASHOWN ARE FOR ALL UTILITIES AND SHALL NOT BE DEVIATED FROM WITHOUT CITY OF MONROE APPROVAL
2. DEPTHS SHOWN ARE MINIMUM DEPTHS
3. STREET LIGHTS WILL BE ON ONE SIDE OF ROAD DEPENDING ON SUBDIVISION LAYOUT
4. FIRE HYDRANT/STREET LIGHTS SHALL BE ALIGNED WITH COMMON LOT LINE OF PARCELS
5. MAINTAIN AT LEAST ONE SURVEY STAKE FOR THE BACK OF CURB AND THE BACK OF THE UTILITY EASEMENT PER LOT.
6. FINAL SURFACE ASPHALT TO BE PLACED ONCE PARCEL(S) ARE 80% DEVELOPED OR ONE YEAR FOLLOWING INTERMEDIATE COURSE PLACEMENT, WHICHEVER OCCURS FIRST.
7. TACK COAT TO BE APPLIED BETWEEN EACH LAYER OF ASPHALT, EVEN WHEN LAYERS ARE PLACED ON THE SAME DAY.

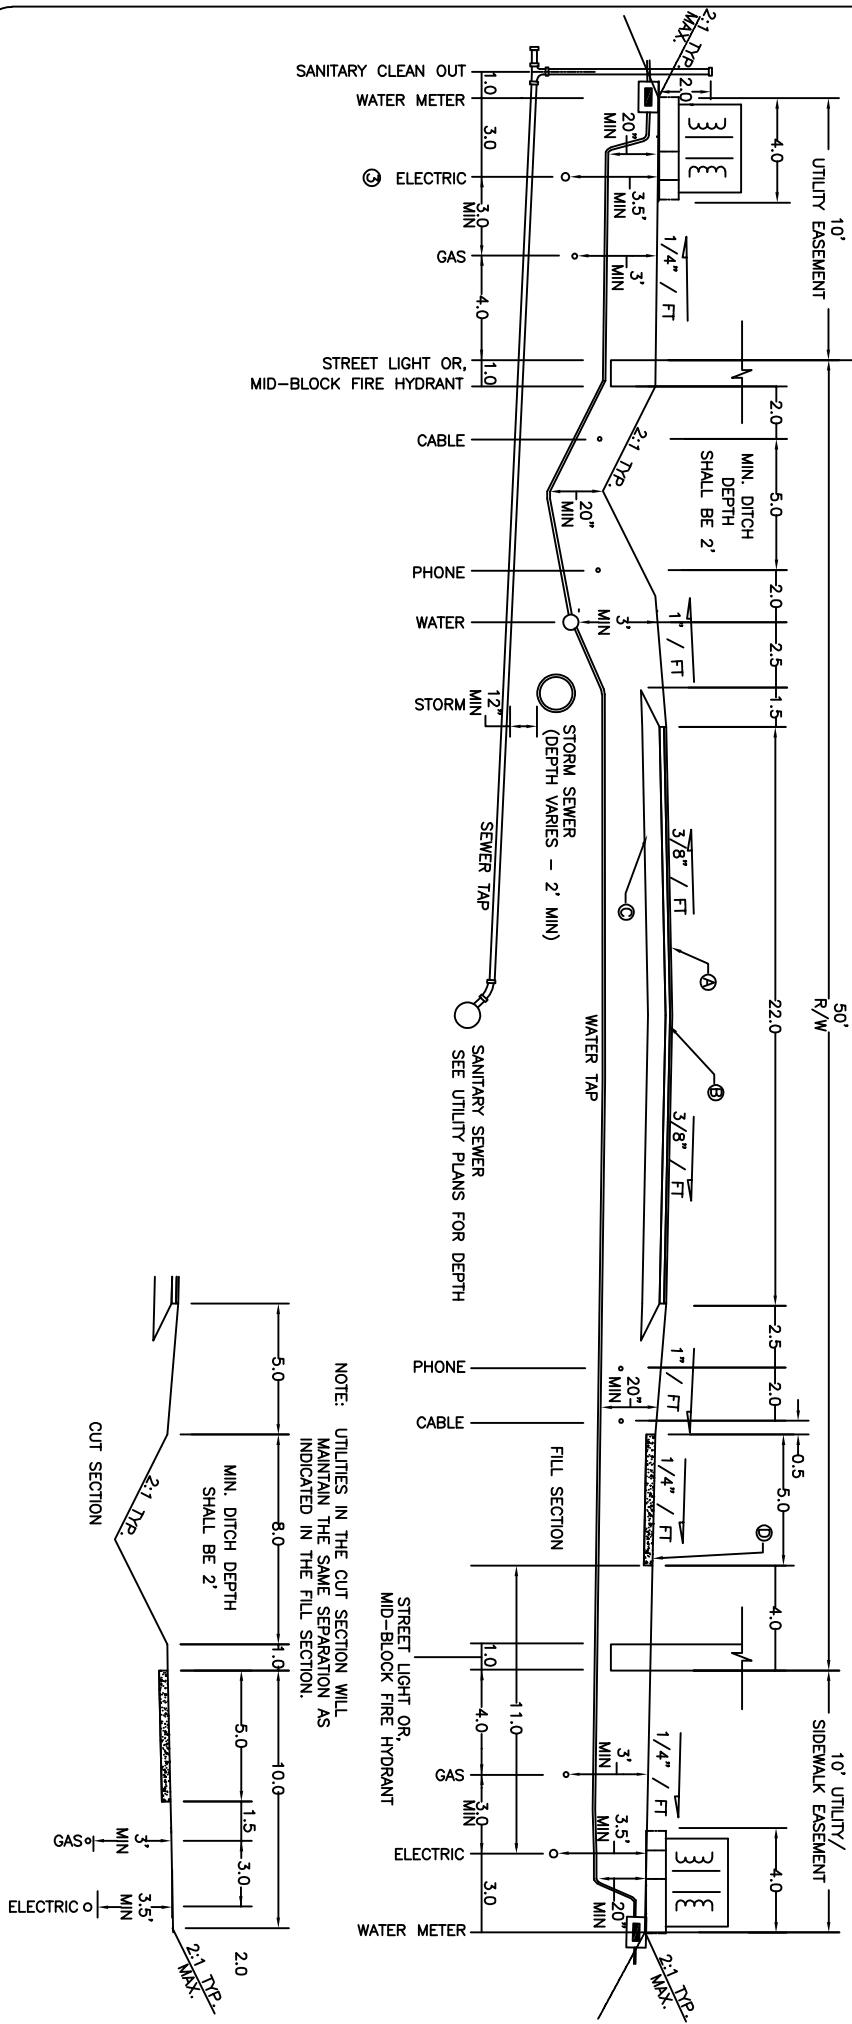

REVISIONS		
NO.	DATE	DESCRIPTION
1	4/20/04	MODIFIED FOR SUPERPIPE
2	05/2008	UTL. BASEMENT 1/4" FT RELOCATE CABLE/PHONE PAVEMENT SCHEDULE
3	01/2015	RELOCATE UTILITIES
4	10/2022	RELOCATE SWIMMING POOL CLEAN OUT & WATER METER BOX. ADDED 50' FT. 5.5' DEEP
5	03/2025	ADD NOTES 6 AND 7. CHANGE ASPHALT TYPES.

**RESIDENTIAL STREET
WITH DITCHES
FOR 50' R/W**

CITY OF MONROE
UNION COUNTY NORTH CAROLINA

PREPARED BY:
ENGINEERING DEPARTMENT

FILE: 11/Maps-Details/Detail Manual Details