


'NO PARKING' SIGN MUTCD R7-1 (TYP.)

40'

SIDEWALK

GROOVE  
JOINT (TYP.)

NOTES

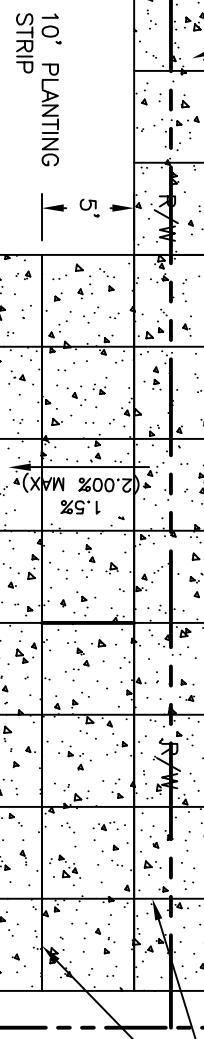

1. TEMPORARY TURNAROUND MATERIAL SHALL BE MIN. 3600 PSI CONCRETE, 6" THICK.


2. TEMPORARY INSTALLATION ONLY –

TO BE REMOVED WHEN FUTURE DEVELOPMENT CONNECTS TO STREET.

"SIDEWALK" PORTION OF TURNAROUND MAY BE LEFT IN PLACE IF NOT DAMAGED.

3. NOT TO BE USED AS A PRIVATE DRIVEWAY.

4. END OF ROADWAY MARKERS TO BE INSTALLED ACCORDING TO CITY OF MONROE STANDARD DETAIL 02.07.01

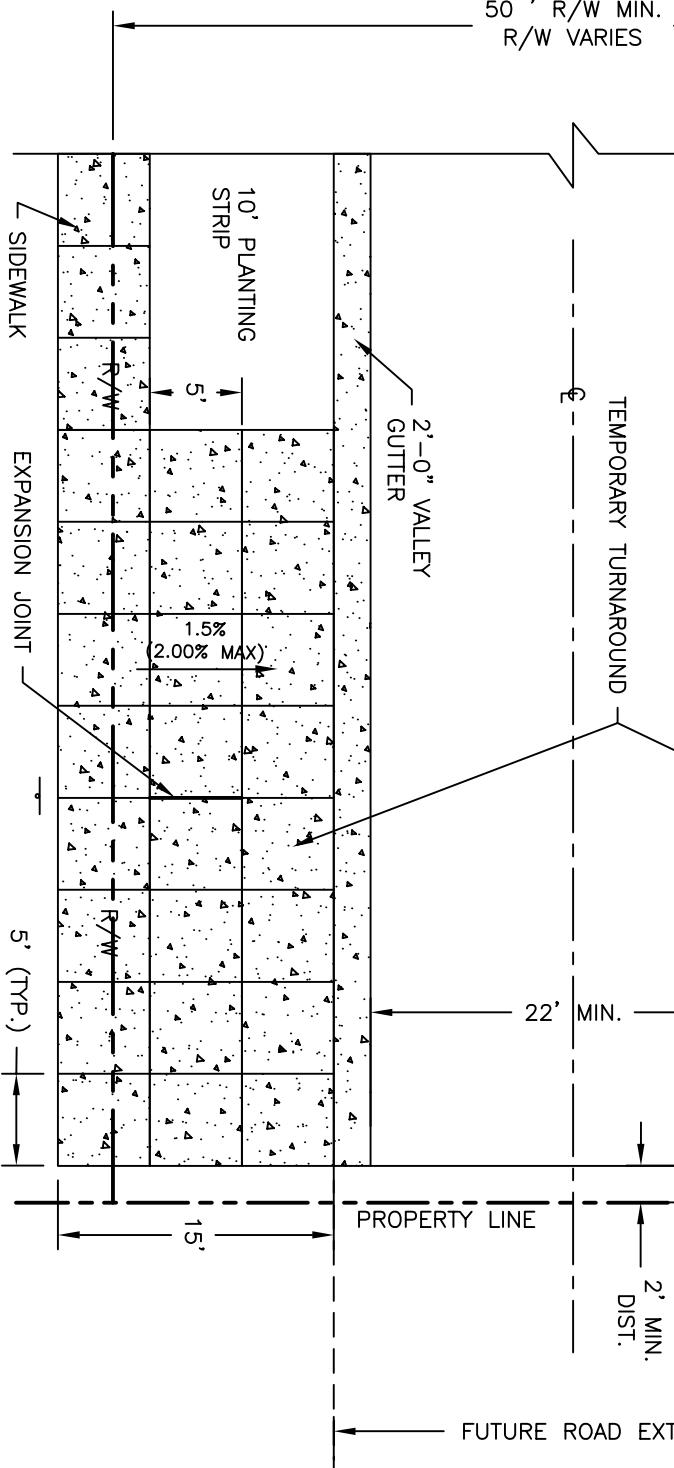

NO.	DATE	DESCRIPTION	REVISIONS
1	03/2025	ADJUSTED SCALING	



VALLEY CURB "T" TURNAROUND

CITY OF MONROE  
UNION COUNTY  
NORTH CAROLINA

PREPARED BY:

ENGINEERING DEPARTMENT

DETAIL

02.01.15B

FILE: 1/Maps-Details/Detail Manual/Details  
DRAWN BY: KMM DATE: 05/2022  
CHECKED BY: SAM SCALE: N.T.S.