


NOTES:

1. SIGNS ARE TO BE SPACED WITH ONE SIGN PLACED AT THE CENTERLINE LOCATION AND TWO ADDITIONAL SIGNS LOCATED 2' FROM EACH EDGE OF PAVEMENT.
2. SIGNS SHALL BE 18" X 18" AND COLORED RED WITH HIGH INTENSITY REFLECTIVE SHEETING

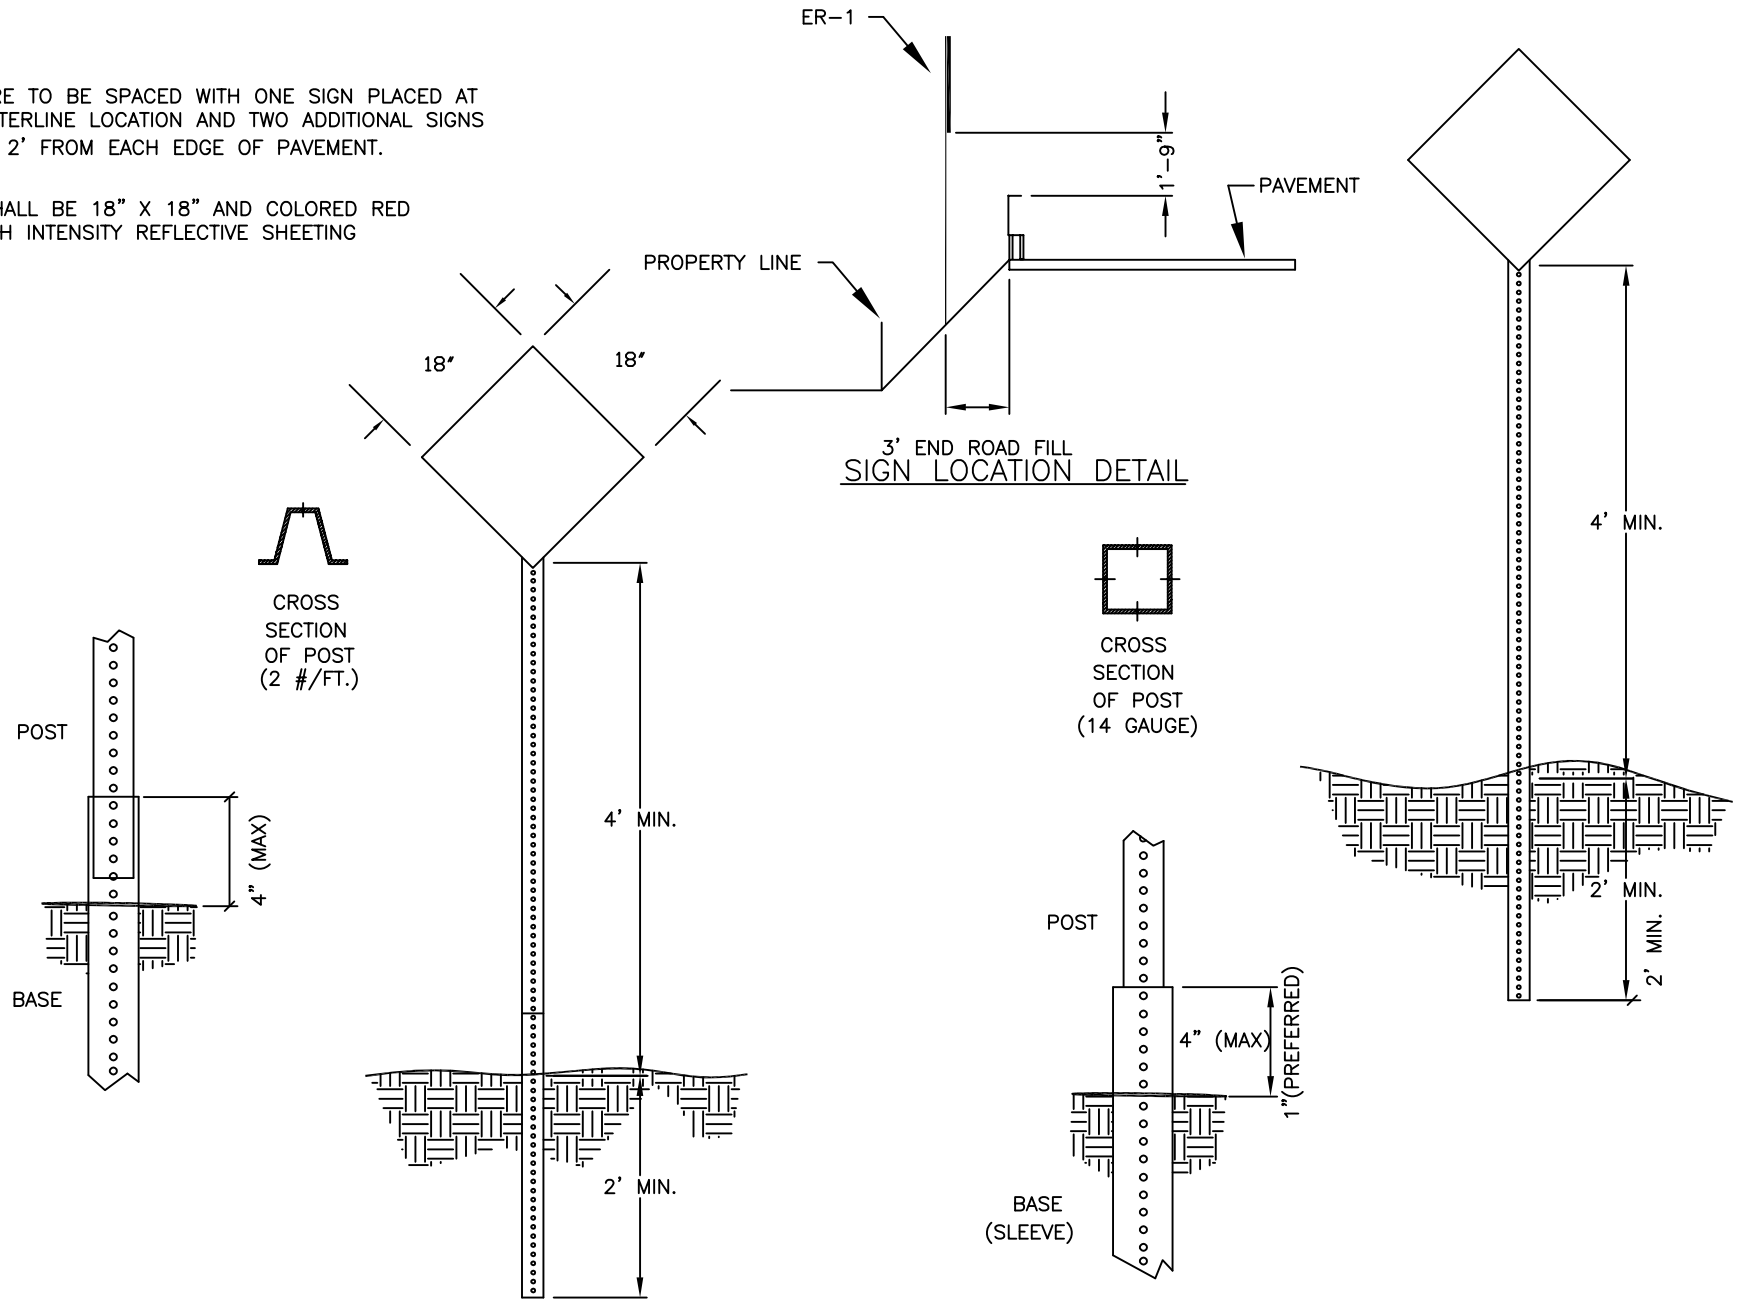

REVISIONS		
NO.	DATE	DESCRIPTION



END OF ROADWAY MARKER

CITY OF MONROE
 UNION COUNTY NORTH CAROLINA
 PREPARED BY:
ENGINEERING DEPARTMENT

FILE: I:/Maps-Details/Detail Manual/Details	
DRAWN BY: JAM	DATE: 08-07-01
CHECKED BY: JNL	SCALE: N.T.S.
DETAIL 02.07.01	