


PERSPECTIVE VIEW

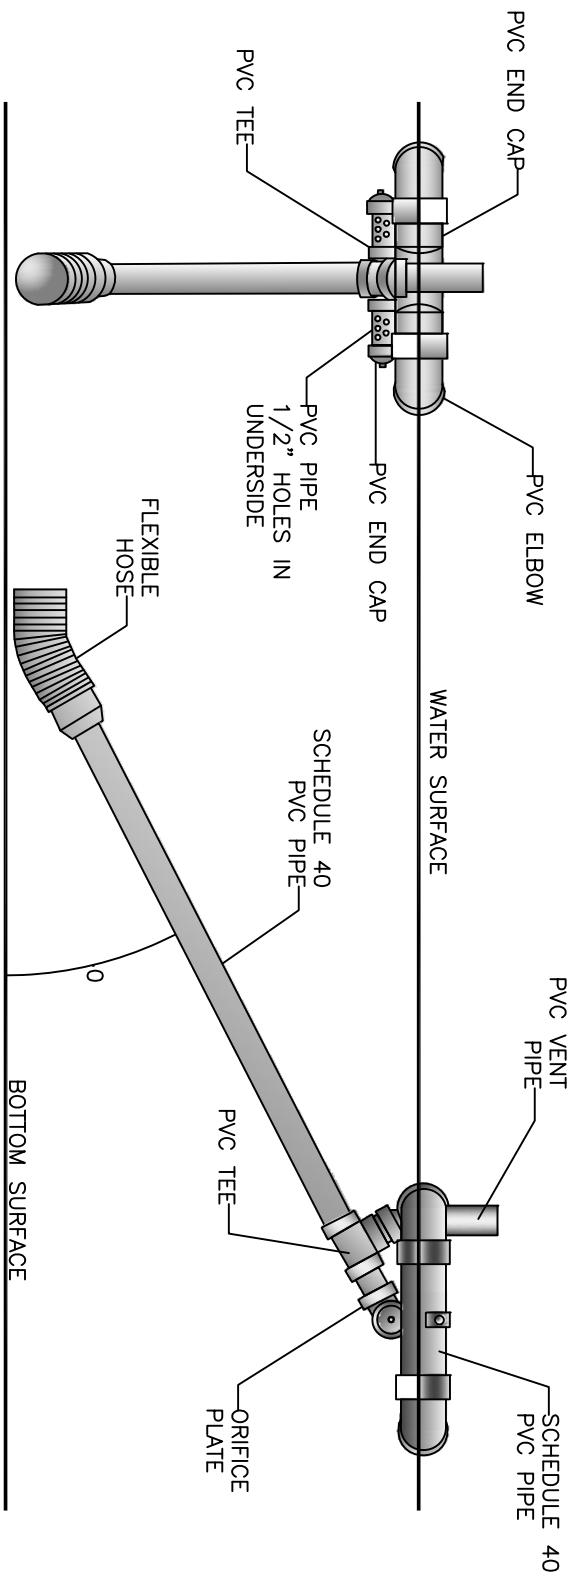

FRONT VIEW

END VIEW

**SKIMMER BASIN NOTES:**

1. PREVENT THE SKIMMING DEVICE FROM SETTLING INTO THE MUD BY EXCAVATING A SHALLOW PIT UNDER THE SKIMMER.
2. REFER TO NODENR PLANNING AND DESIGN MANUAL SECTION 6.64 FOR CONSTRUCTION SPECIFICATIONS.
3. SKIMMER MUST DEWATER THE BASIN FROM THE TOP OF THE WATER SURFACE.
4. SKIMMER SHALL BE BY J.W. FAIRCLOTH & SONS OR APPROVED FUNCTIONAL EQUAL.
5. A DEWATERING TIME OF 24 TO 72 HOURS IS REQUIRED.

SCHEMATIC OF SKIMMER TAKEN FROM PENNSYLVANIA EROSION AND SEDIMENT POLLUTION CONTROL MANUAL, MARCH 2000.

REFERENCE: NODENR PLANNING AND DESIGN MANUAL, JUNE 2006

REVISIONS	
NO.	DATE
 <b>SKIMMER</b>	
FILE: I:/Maps/Details/Detail Manual/Details	
DRAWN BY: DKO	DATE: 05/2008
CHECKED BY: JNL	SCALE: N.T.S.
<b>DETAIL 03.21.01</b>	