




FINISHED GRADE ELEVATION ————— RING & COVER STD. 04.02.04 ②

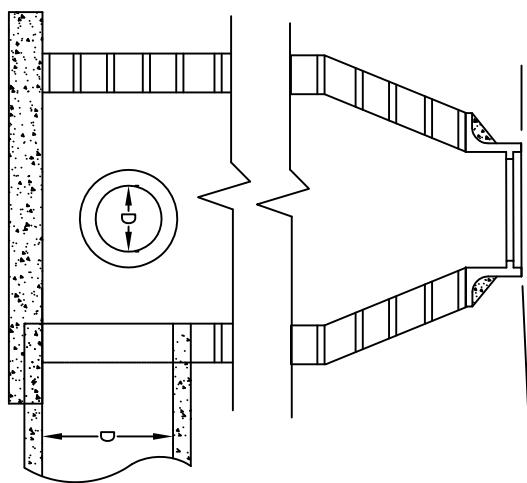

PART SECTION Y-Y

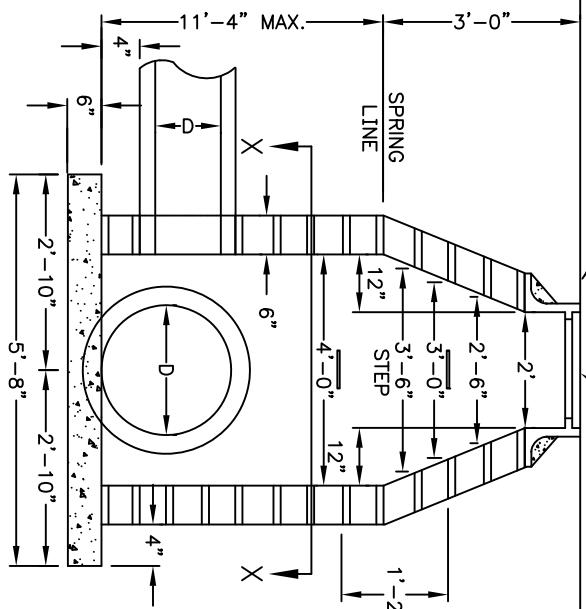

SECTION ON C

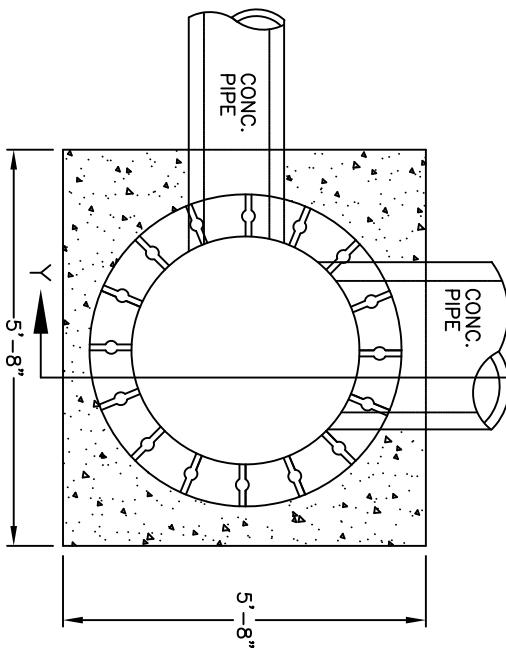

SECTION X-X

GENERAL NOTES:

1. ALL MORTAR JOINTS TO BE  $1/2"$  (+/-)  $1/8"$
2. ALL EXPOSED JOINTS WILL BE CONCAVE TOOLED.
3. ALL SLABS SHALL BE FORMED.
4. ALL CONCRETE TO BE 3600 P.S.I. COMPRESSIVE STRENGTH.
5. ALL PIPE IN STORM DRAIN STRUCTURES SHALL BE STRUCK EVEN WITH THE INSIDE WALL, GROUTED AND BRUSHED SMOOTH.
6. MANHOLES OVER  $3'-6"$  IN DEPTH SHALL BE PROVIDED WITH STEPS  $1'-2"$  ON CENTERS BEGINNING  $1'-2"$  FROM THE BOTTOM OF THE CATCH BASIN.
7. FOR RING AND COVER SEE DETAIL 04.02.04.①

REVISIONS	
NO.	DATE
1	05/2008
2	01/2015
	REV. NOTE 6 & 7 REM #8 ADD DETAIL NO. TO NOTE
 <b>CITY OF MONROE</b> UNION COUNTY NORTH CAROLINA	
<b>15" THRU 36" PIPE</b> PREPARED BY: <b>ENGINEERING DEPARTMENT</b> <b>DETAIL 04.01.09</b>	

FILE: I:/Maps-Details/Detail Manual/Details

DRAWN BY: JAM DATE: 08-07-01

CHECKED BY: JNL SCALE: N.T.S.