


REVISIONS	
NO.	DATE




**CATCH BASIN PLACEMENT  
ALONG CONTINUOUS  
POSITIVE SLOPE**

APPROVED DATE \_\_\_\_\_


(C)

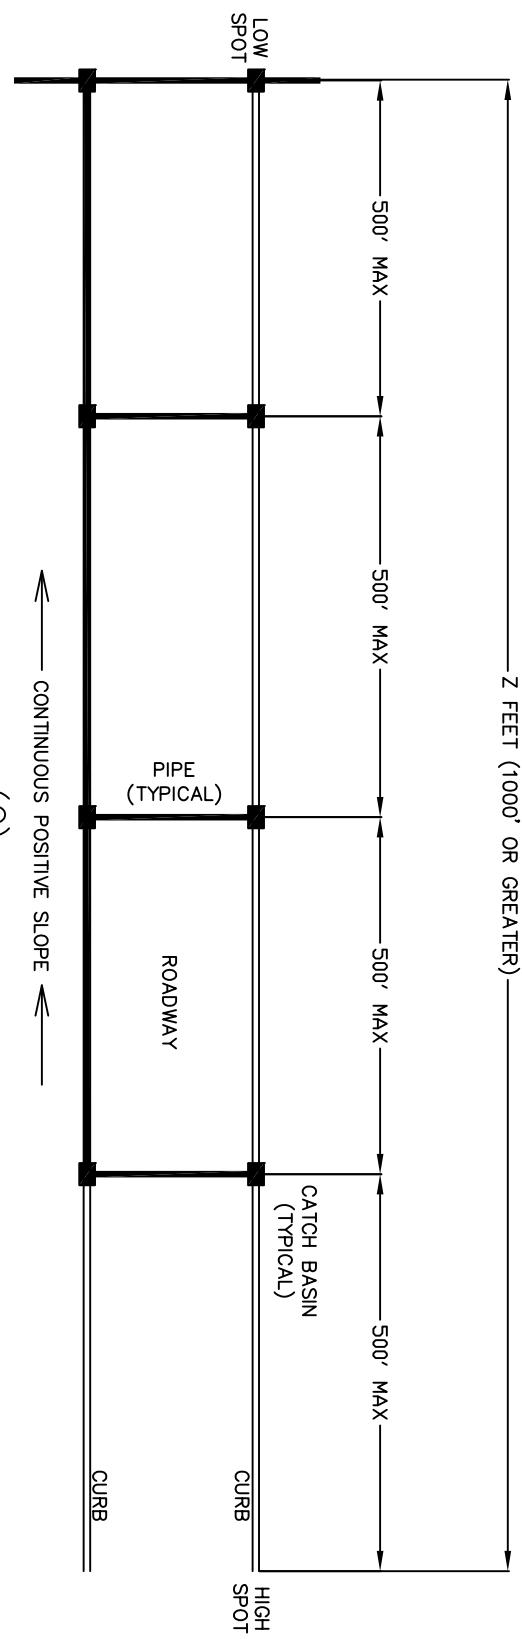

(B)

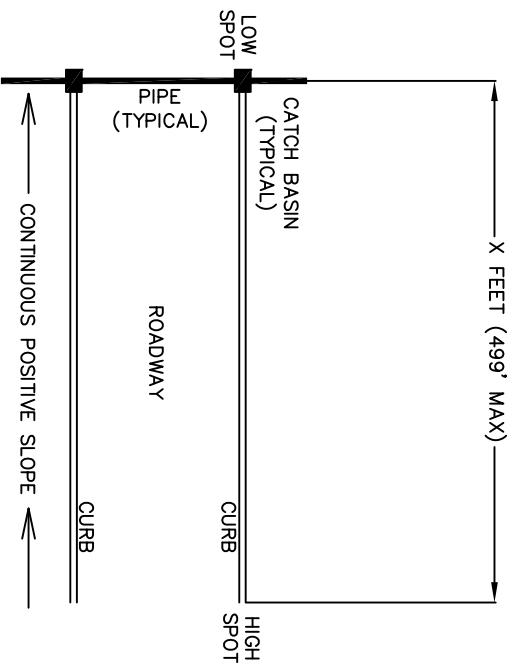

(A)

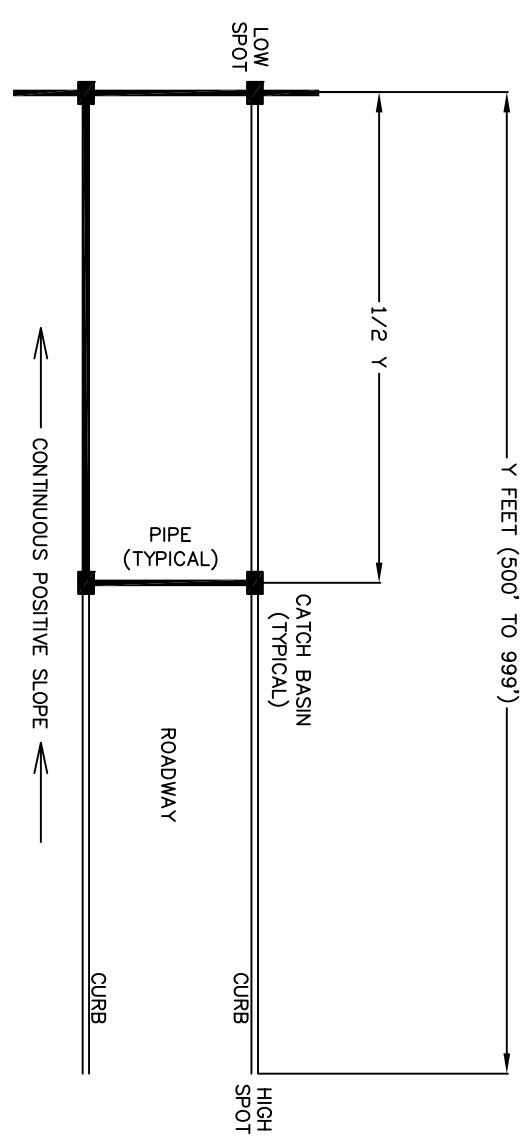

NO.	DATE	DESCRIPTION	FILE: I:\Maps-Details\Detail Manual\Details
		UNION COUNTY	DRAWN BY: JAM DATE: 08-07-01
		NORTH CAROLINA	CHECKED BY: JNL SCALE: N.T.S.
		PREPARED BY:	
		ENGINEERING DEPARTMENT	DETAIL 04.06.01