

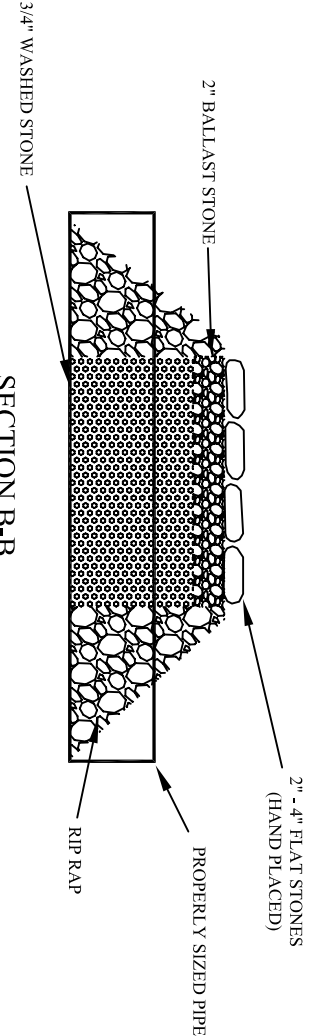


WALKING TRAIL DRAINAGE CROSSING

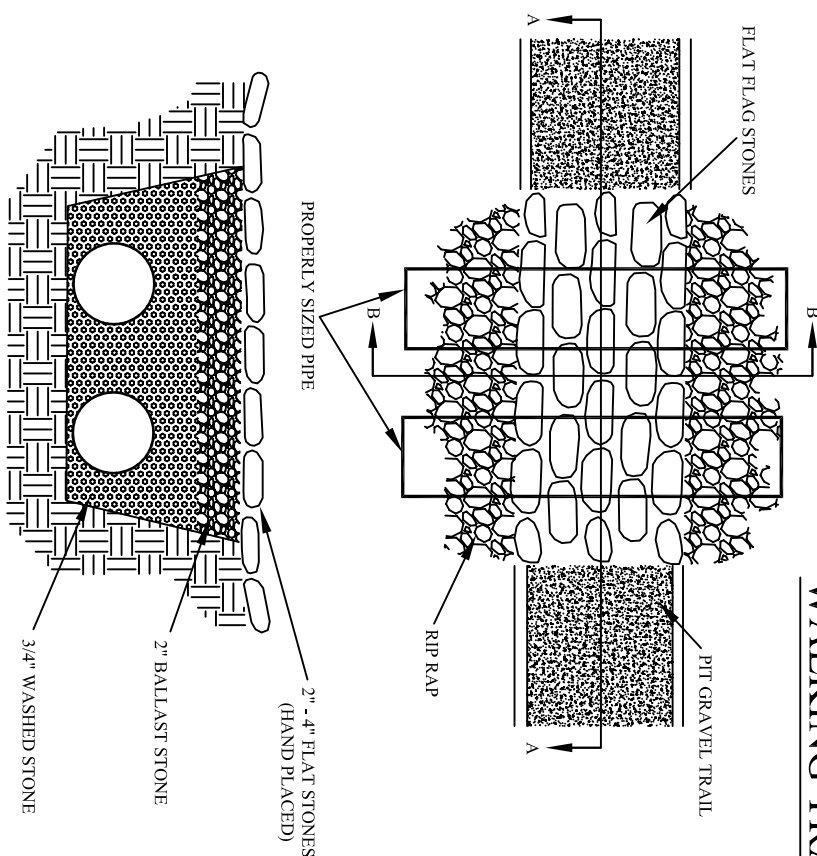


SECTION A-A

TYPICAL TRAIL
CROSS-SECTION

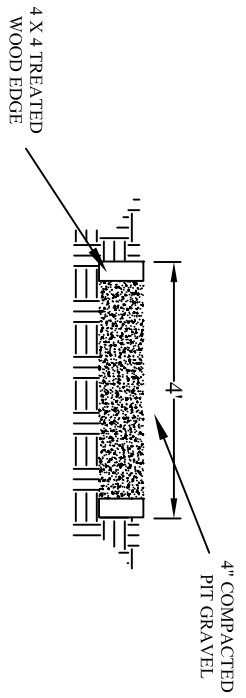

TYPICAL TRAIL TURNOUT

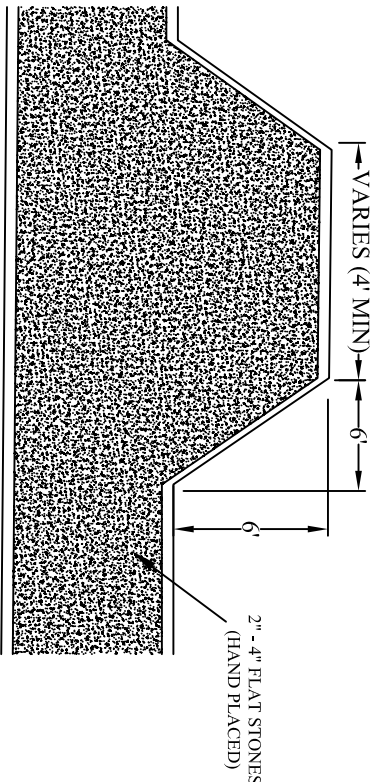

APPROVED DATE _____

REVISIONS	
NO.	DATE DESCRIPTION



WALKING TRAILS

CITY OF MONROE
UNION COUNTY
NORTH CAROLINA

PREPARED BY:
ENGINEERING DEPARTMENT

FILE: I:/Maps-Details/Detail Manual/Details
DRAWN BY: JAM
CHECKED BY: JNL

DATE: 08-07-01
SCALE: N.T.S.

DETAIL 07.03.01