
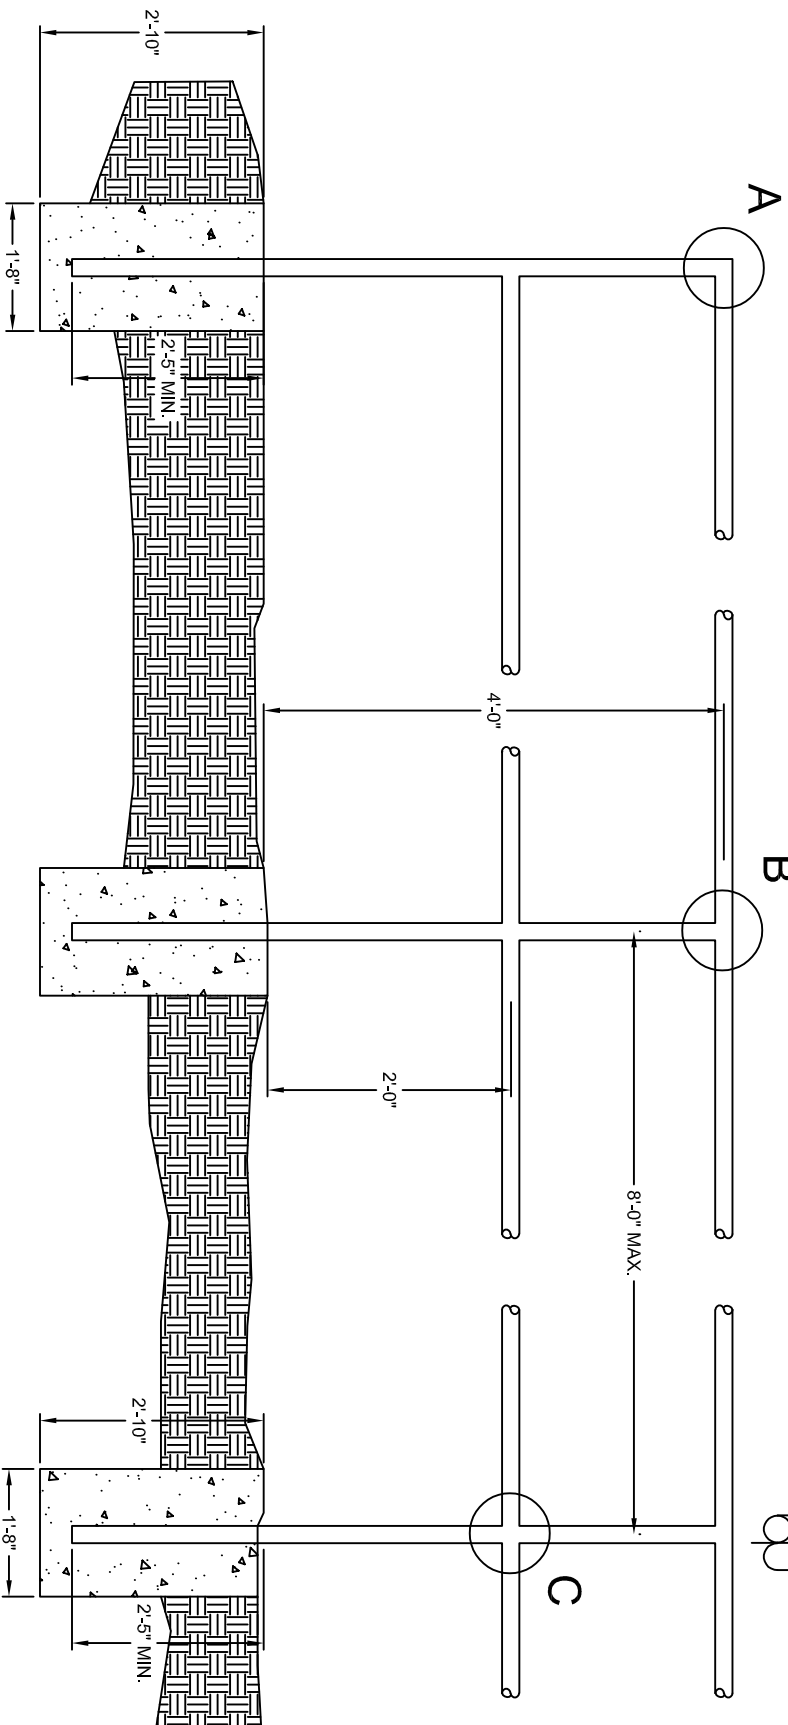


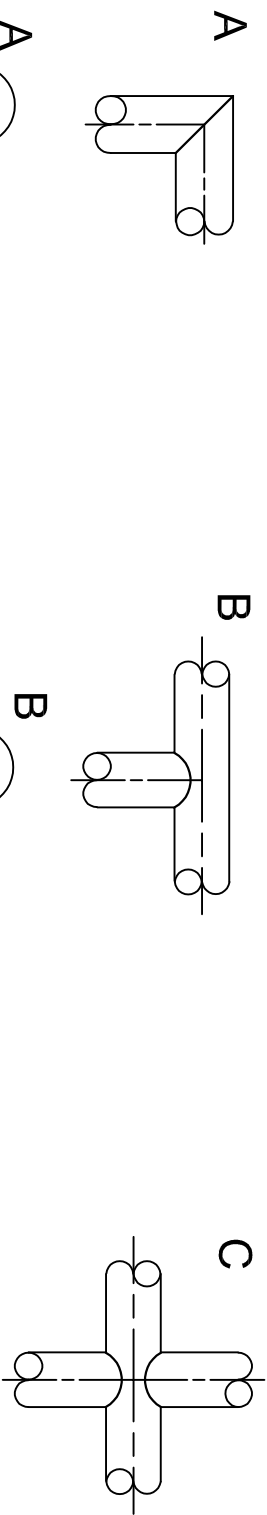

- NOTES:**
1. ALL CONCRETE TO BE 3600 P.S.I. COMPRESSIVE STRENGTH.
 2. TYPE OF PIPE TO BE USED IS 1-5/8" MAX. O.D. BLACK IRON, LOW CARBON PIPE OR GALVANIZED.
 3. ALL JOINTS TO HAVE A 1/2" FILLET WELD AT ALL JOINTS.
 4. PAINT ASSEMBLY AFTER INSTALLATION WITH BLACK ALL WEATHER ENAMEL.
 5. SEE STD. 02.03.03 FOR WARRANTIES.

REVISIONS		FILE: I:/Maps-Details/Detail Manual/Details	
NO.	DATE	DESCRIPTION	DRAWN BY: KMM
			CHECKED BY: SAM
			DATE: 03-28-25
			SCALE: N.T.S.
		CITY OF MONROE UNION COUNTY NORTH CAROLINA	
SAFETY RAIL & WARRANTIES (2 OF 2)		PREPARED BY: ENGINEERING DEPARTMENT	
		DETAIL 02.03.04	