



STANDARD 1'-6" CURB AND GUTTER

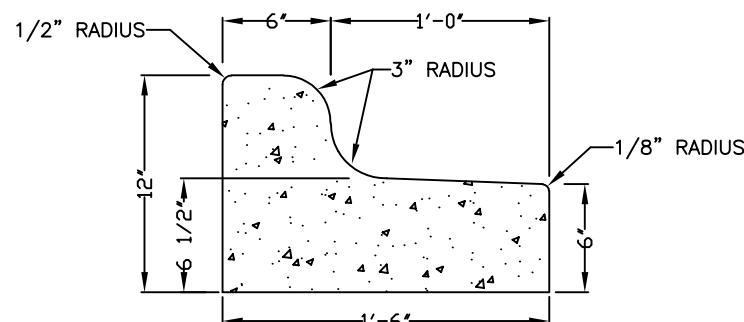

1'-6" MEDIAN CURB AND GUTTER FOR MEDIANs

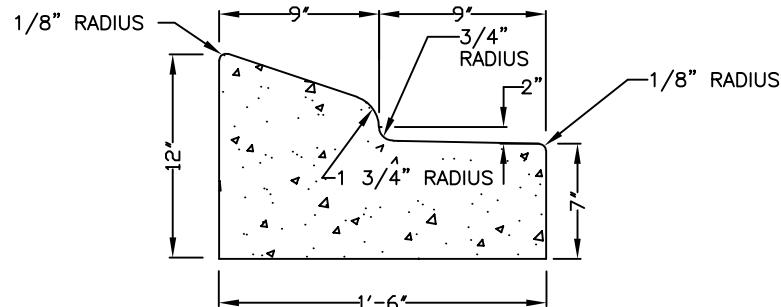

1'-6" MOUNTABLE CURB AND GUTTER FOR MEDIANs

APPROVED DATE _____

REVISIONS			CURB AND GUTTER (2 of 3)	CITY OF MONROE UNION COUNTY NORTH CAROLINA	FILE: I:/Maps-Details/Detail Manual/Details
NO.	DATE	DESCRIPTION			DRAWN BY: JAM
					DATE: 08-07-01
					CHECKED BY: JNL
					SCALE: N.T.S.
				PREPARED BY: ENGINEERING DEPARTMENT	DETAIL 02.02.02

