




2'-0" VALLEY GUTTER

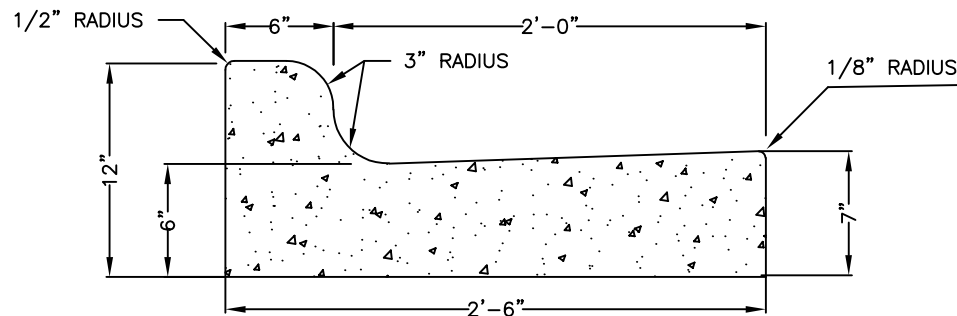

STANDARD 2'-6" CURB AND GUTTER

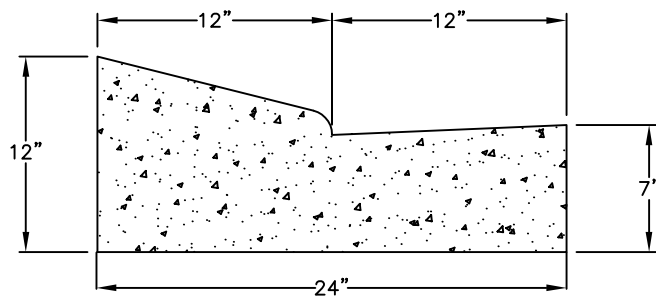

2'-0" MOUNTABLE CURB

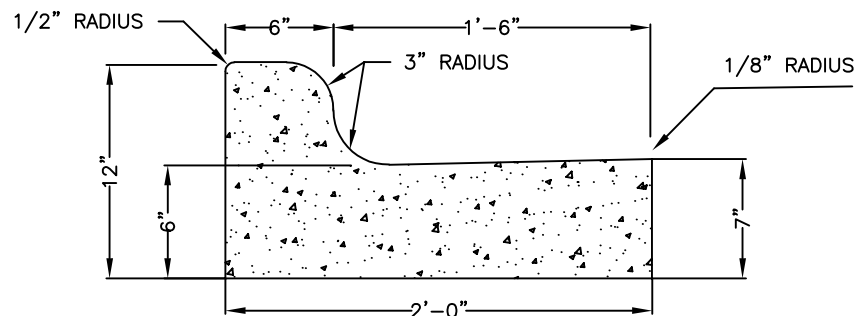

STANDARD 2'-0" CURB AND GUTTER

APPROVED DATE _____

REVISIONS		
NO.	DATE	DESCRIPTION



CURB AND GUTTER
(1 of 3)

CITY OF MONROE
UNION COUNTY NORTH CAROLINA
PREPARED BY:
ENGINEERING DEPARTMENT

FILE: I:/Maps-Details/Detail Manual/Details
DRAWN BY: JAM DATE: 08-07-01
CHECKED BY: JNL SCALE: N.T.S.
DETAIL 02.02.01