


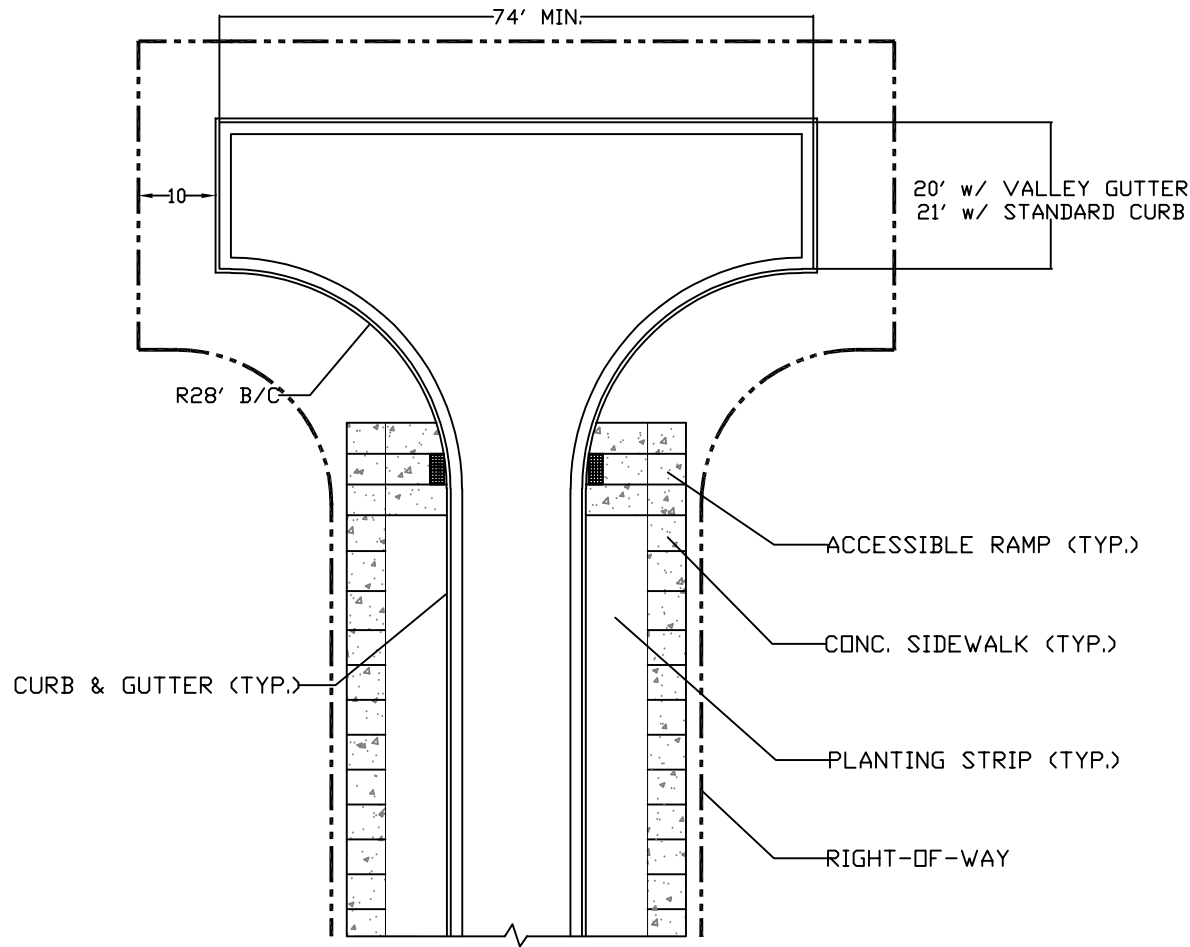

NOTES

1. REFERENCE CITY OF MONROE RESIDENTIAL PAVEMENT STRUCTURE DETAIL 02.01.13 FOR TURNAROUND PAVEMENT SECTION

REVISIONS		
NO.	DATE	DESCRIPTION



RESIDENTIAL HAMMERHEAD TURNAROUND

CITY OF MONROE
UNION COUNTY NORTH CAROLINA
PREPARED BY:
ENGINEERING DEPARTMENT

FILE: I:/Maps-Details/Detail Manual/Details
DRAWN BY: KMM DATE: 05/2022
CHECKED BY: SAM SCALE: N.T.S.
DETAIL 02.01.15A