


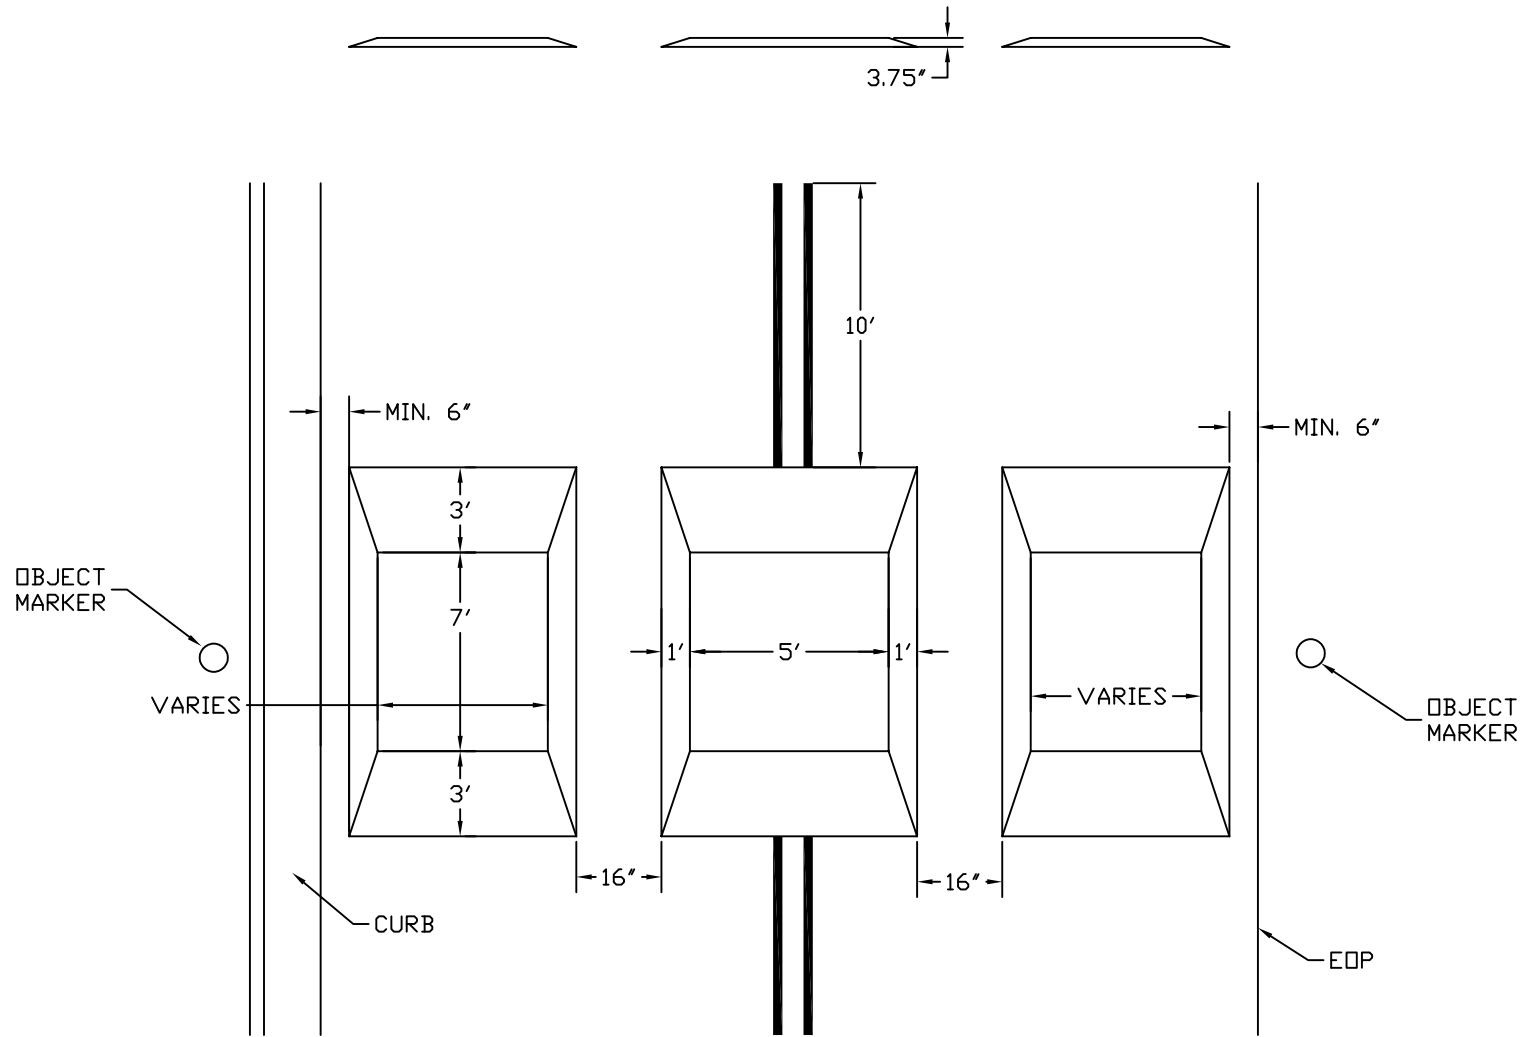

| REVISIONS |      |             |  | <i>SPEED CUSHION</i> | <i>CITY OF MONROE</i><br><small>UNION COUNTY NORTH CAROLINA</small> |  | <small>FILE: I:/Maps-Details/Detail Manual/Details</small> |                              |
|-----------|------|-------------|-------------------------------------------------------------------------------------|----------------------|---------------------------------------------------------------------|--|------------------------------------------------------------|------------------------------|
| NO.       | DATE | DESCRIPTION |                                                                                     |                      | <small>PREPARED BY:</small><br><b>ENGINEERING DEPARTMENT</b>        |  | <small>DRAWN BY:</small> DKO                               | <small>DATE:</small> 05/2008 |
|           |      |             |                                                                                     |                      |                                                                     |  | <small>CHECKED BY:</small> SMc                             | <small>SCALE:</small> N.T.S. |
|           |      |             |                                                                                     |                      |                                                                     |  | <b>DETAIL 02.08.01</b>                                     |                              |
|           |      |             |                                                                                     |                      |                                                                     |  |                                                            |                              |