




APPROVED DATE _____

REVISIONS		
NO.	DATE	DESCRIPTION
1	4/20/04	CLARIFICATION

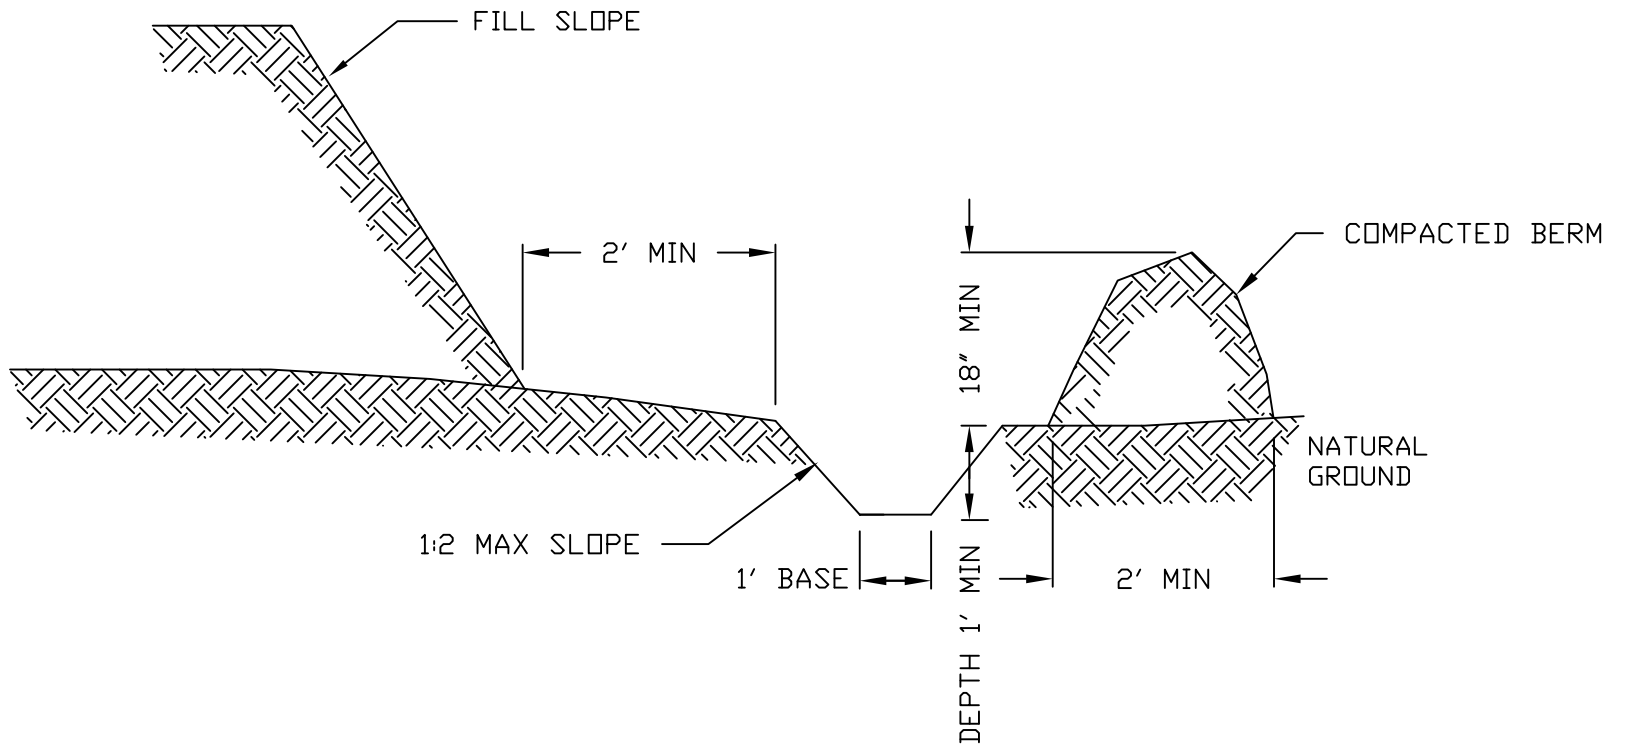

TEMPORARY DIVERSION DITCH

CITY OF MONROE
UNION COUNTY NORTH CAROLINA
 PREPARED BY:
ENGINEERING DEPARTMENT

FILE: I:\New_1\Maps-Details\Detail Manual&Specs\Standard Detail & Spec Manual\Standard Details\03

DRAWN BY: JAM	DATE: 08-07-01
CHECKED BY: JNL	SCALE: N.T.S.

DETAIL 03.02.01