


NOTE: USE ANCHOR INSTEAD OF STAKES  
TREES OVER 3" CALIPER



APPROVED DATE \_\_\_\_\_

REVISIONS	
NO.	DESCRIPTION

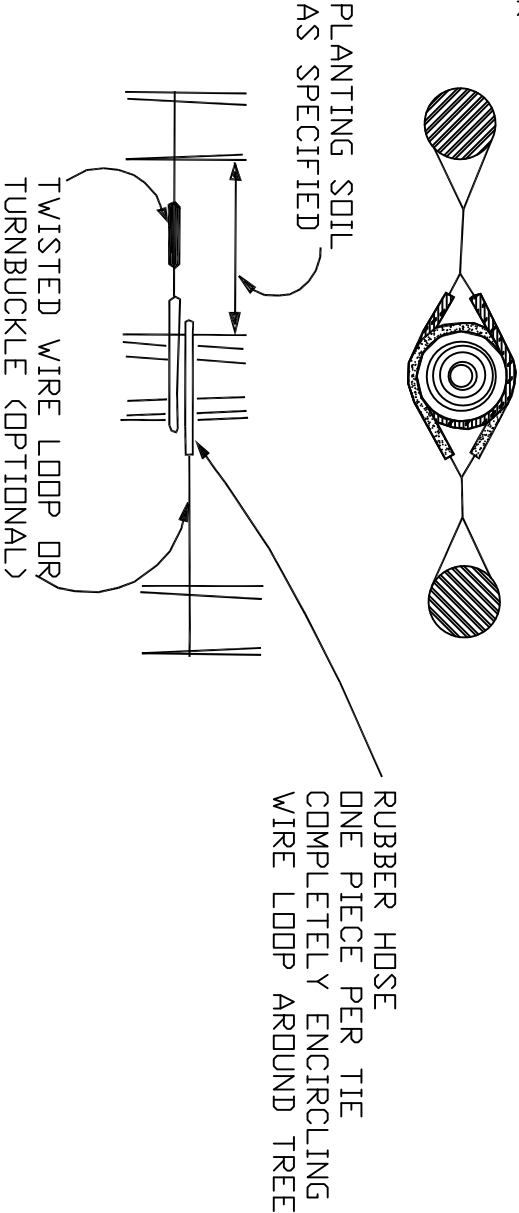

*TREE STAKING*

<b>CITY OF MONROE</b> <small>UNION COUNTY NORTH CAROLINA</small>	
<small>PREPARED BY:</small> ENGINEERING DEPARTMENT	
<small>FILE: I:/Maps-Details/Detail Manual/Details</small>	<small>DATE: 08-07-01</small>
<small>DRAWN BY: JAM</small>	<small>SCALE: N.T.S.</small>
<small>CHECKED BY: JNL</small>	<b>DETAIL 06.01.02</b>