




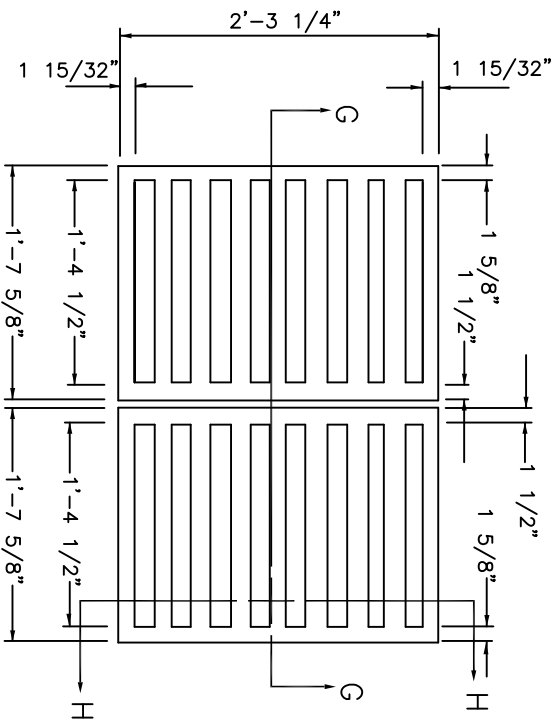


PLAN OF GRATING
CAST IRON

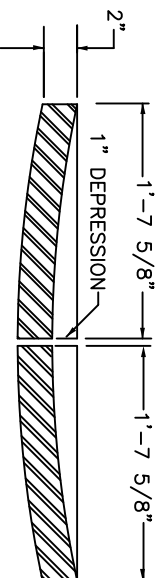


SECTION G-G

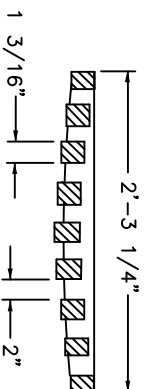


SECTION H-H

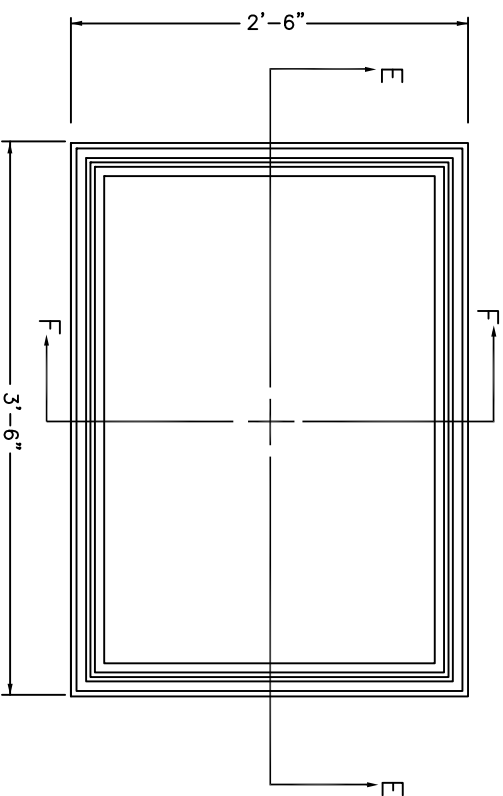

PLAN OF FRAME
CAST IRON

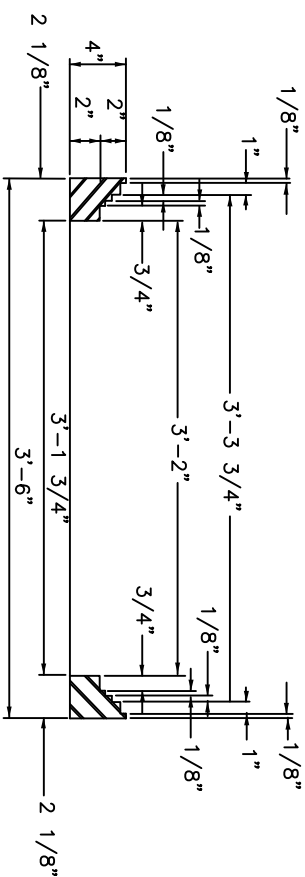

SECTION E-E

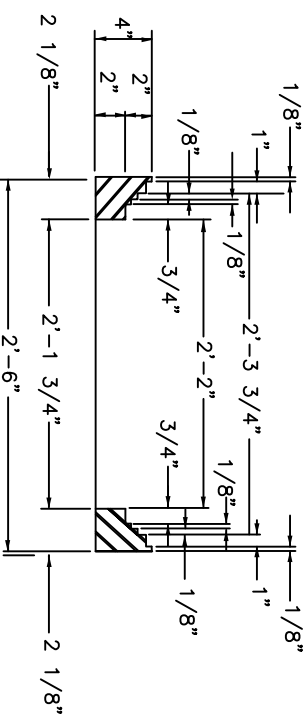

SECTION F-F

APPROVED DATE _____

NO.	DATE	DESCRIPTION



FRAME AND GRATE FOR DROP INLET

CITY OF MONROE
UNION COUNTY
NORTH CAROLINA
PREPARED BY:
ENGINEERING DEPARTMENT

FILE: I:/Maps-Details/Detail Manual/Details
DRAWN BY: JAM
CHECKED BY: JNL
DATE: 08-07-01
SCALE: N.T.S.
DETAIL 04.02.03