


CONCRETE COMPOSITE METER BOX
WITH METAL LID 24" W BY 36 BY 24" D
24" W BY 36 BY 24" D

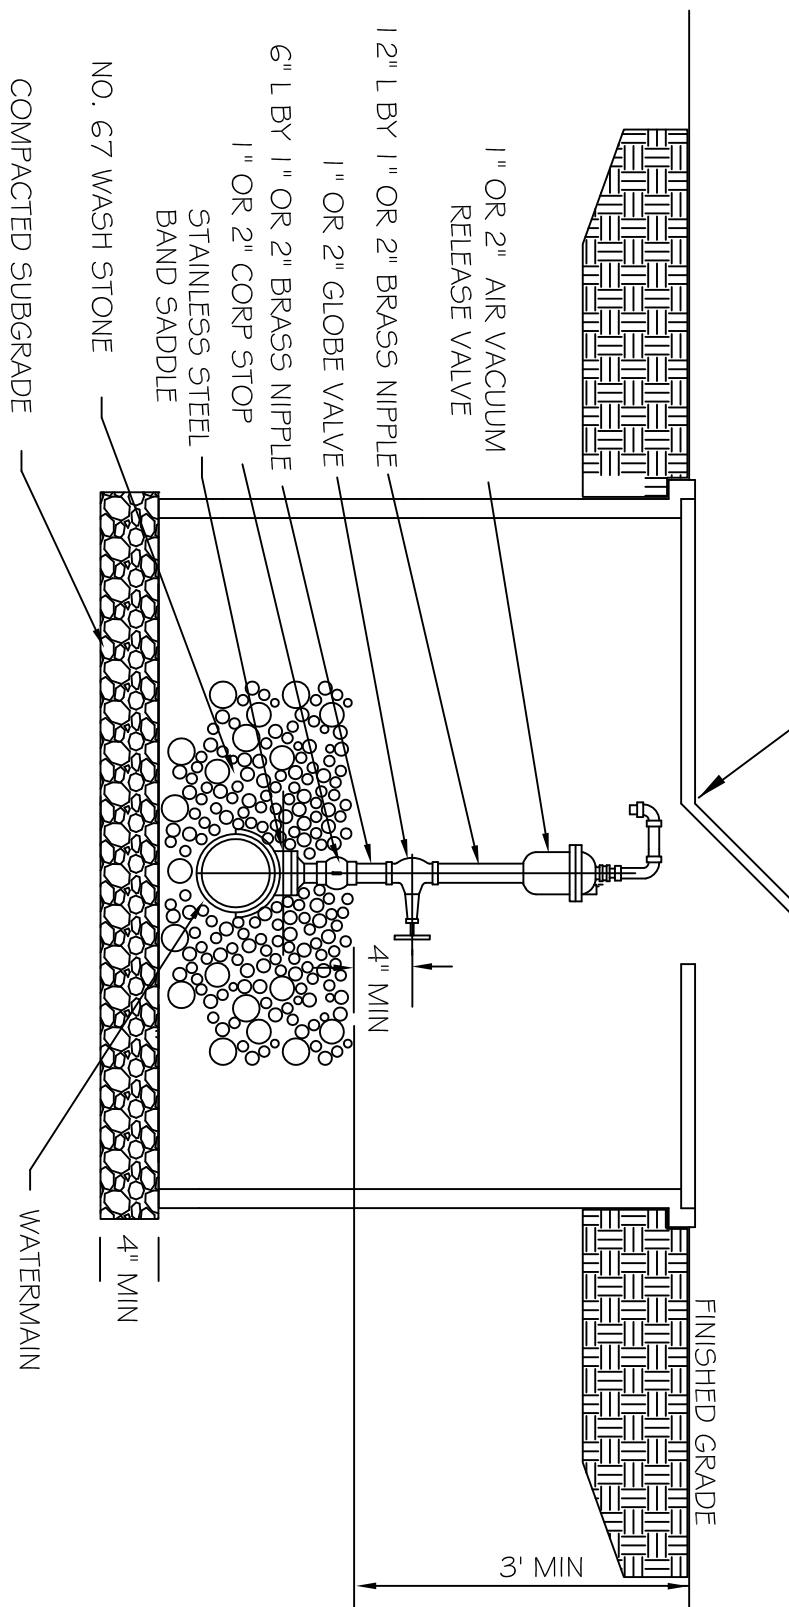

# REVISED		DATE: 7/1/04	STANDARD DETAIL	
1	1/1/2013	SCALE: NONE	WATER RESOURCES DEPARTMENT	
2	1/26/2017	DRAWN BY: DSW	CITY OF MONROE, NC	
		CHECKED BY: RKS		
		APPROVED BY: RKS	FILE NO. 10.14.00	DIV. NO. 10