




ADVANCED WARNING SIGNAGE

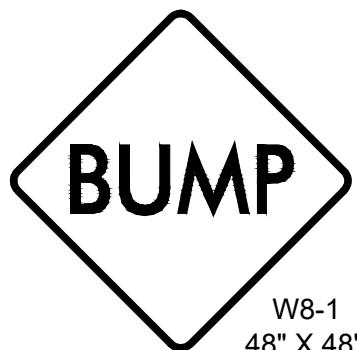


W8-1
48" X 48"

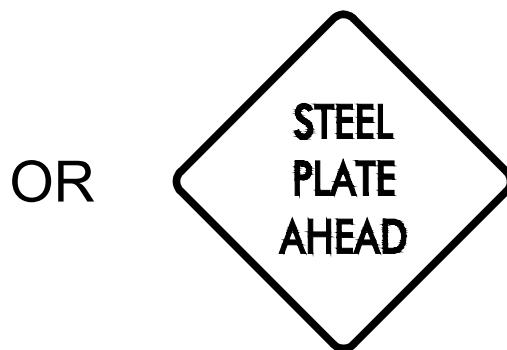


OR

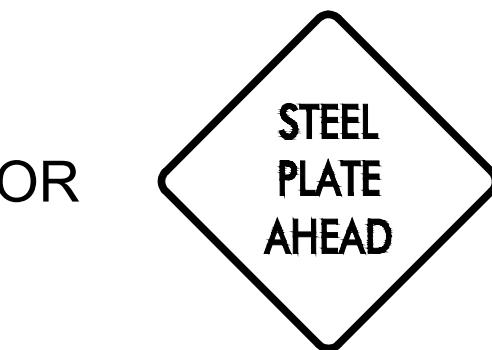

METAL PLATE MARKING EXAMPLES

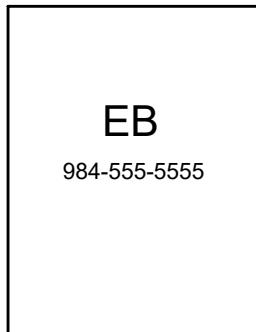

METAL PLATE REFLECTIVE TAPE DETAILS

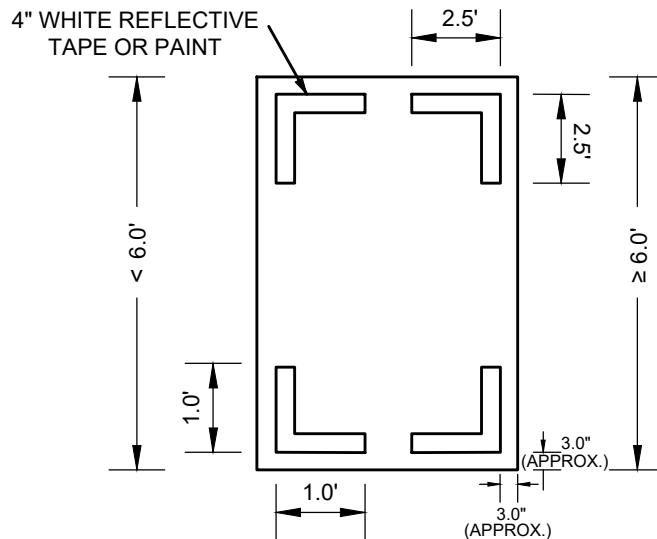

REVISIONS		
NO.	DATE	DESCRIPTION



STEEL ROAD PLATE
(2 OF 2)

CITY OF MONROE
UNION COUNTY
NORTH CAROLINA
PREPARED BY:
ENGINEERING DEPARTMENT

FILE: I:/Maps-Details/Detail Manual/Details
DRAWN BY: KMM DATE: 04-09-25
CHECKED BY: SAM SCALE: N.T.S.
DETAIL 02.06.03